




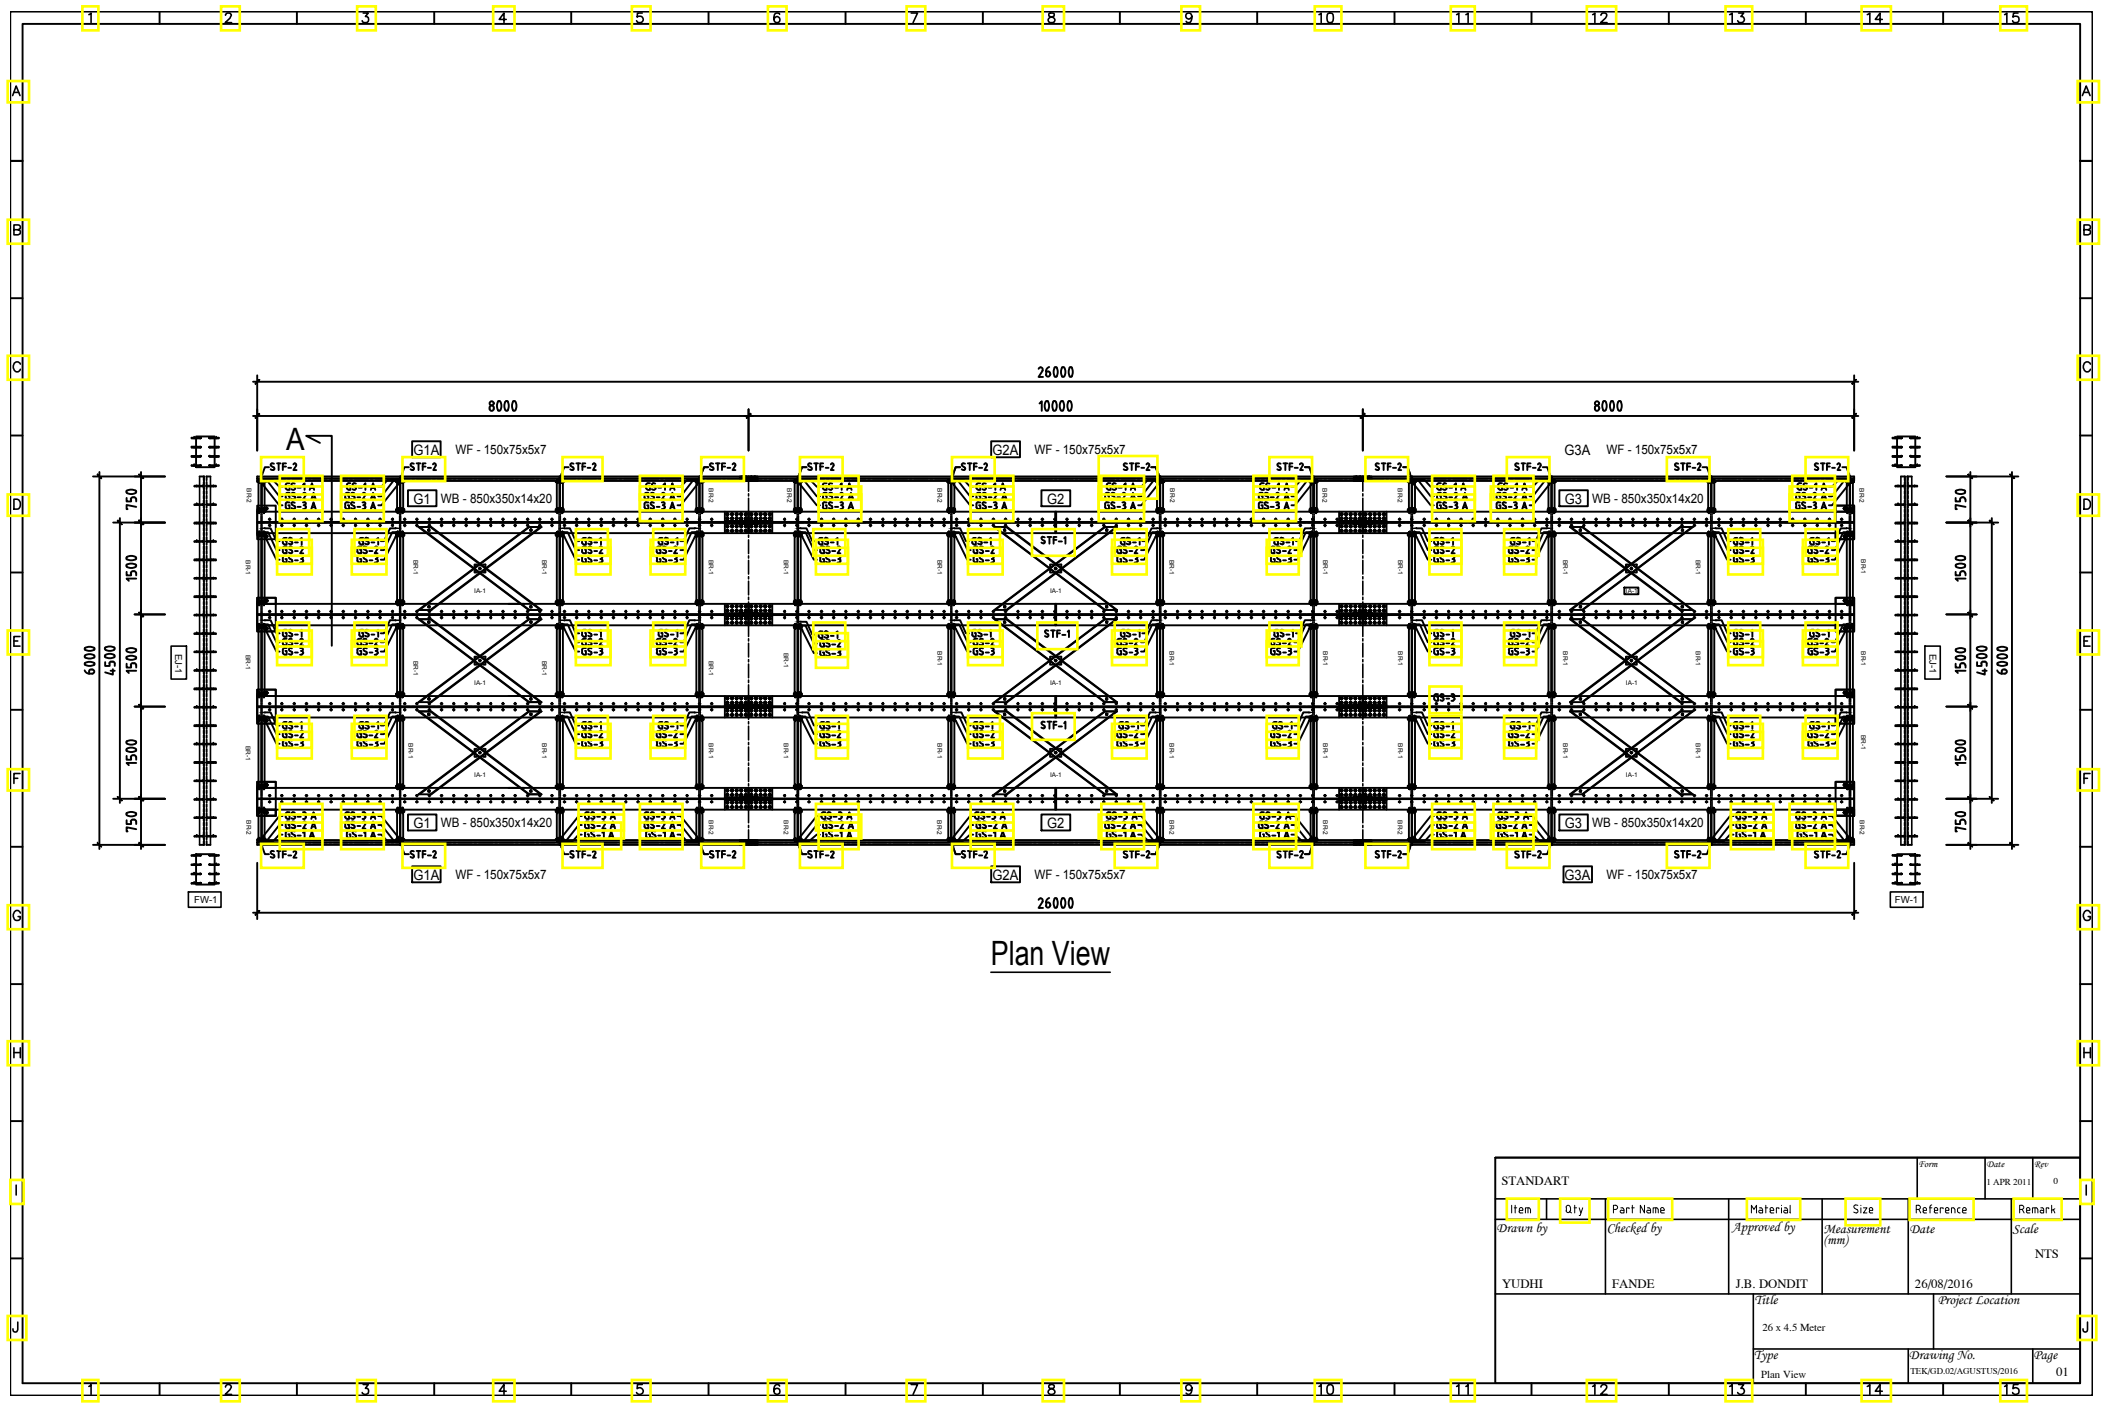

Plan View

STANDART					Form	Date	Rev	
Item	Qty	Part Name	Material	Size	Reference		1 APR 2011	0
Drawn by	Checked by		Approved by	Measurement (mm)	Date	Scale		
YUDHI	FANDE		J.B. DONDIT		26/08/2016	NTS		
			Title		Project Location			
			26 x 4.5 Meter					
			Type		Drawing No.	Page		
			Plan View		TEKOD.02/AGUSTUS/2016	01		
	12		13		14		15	

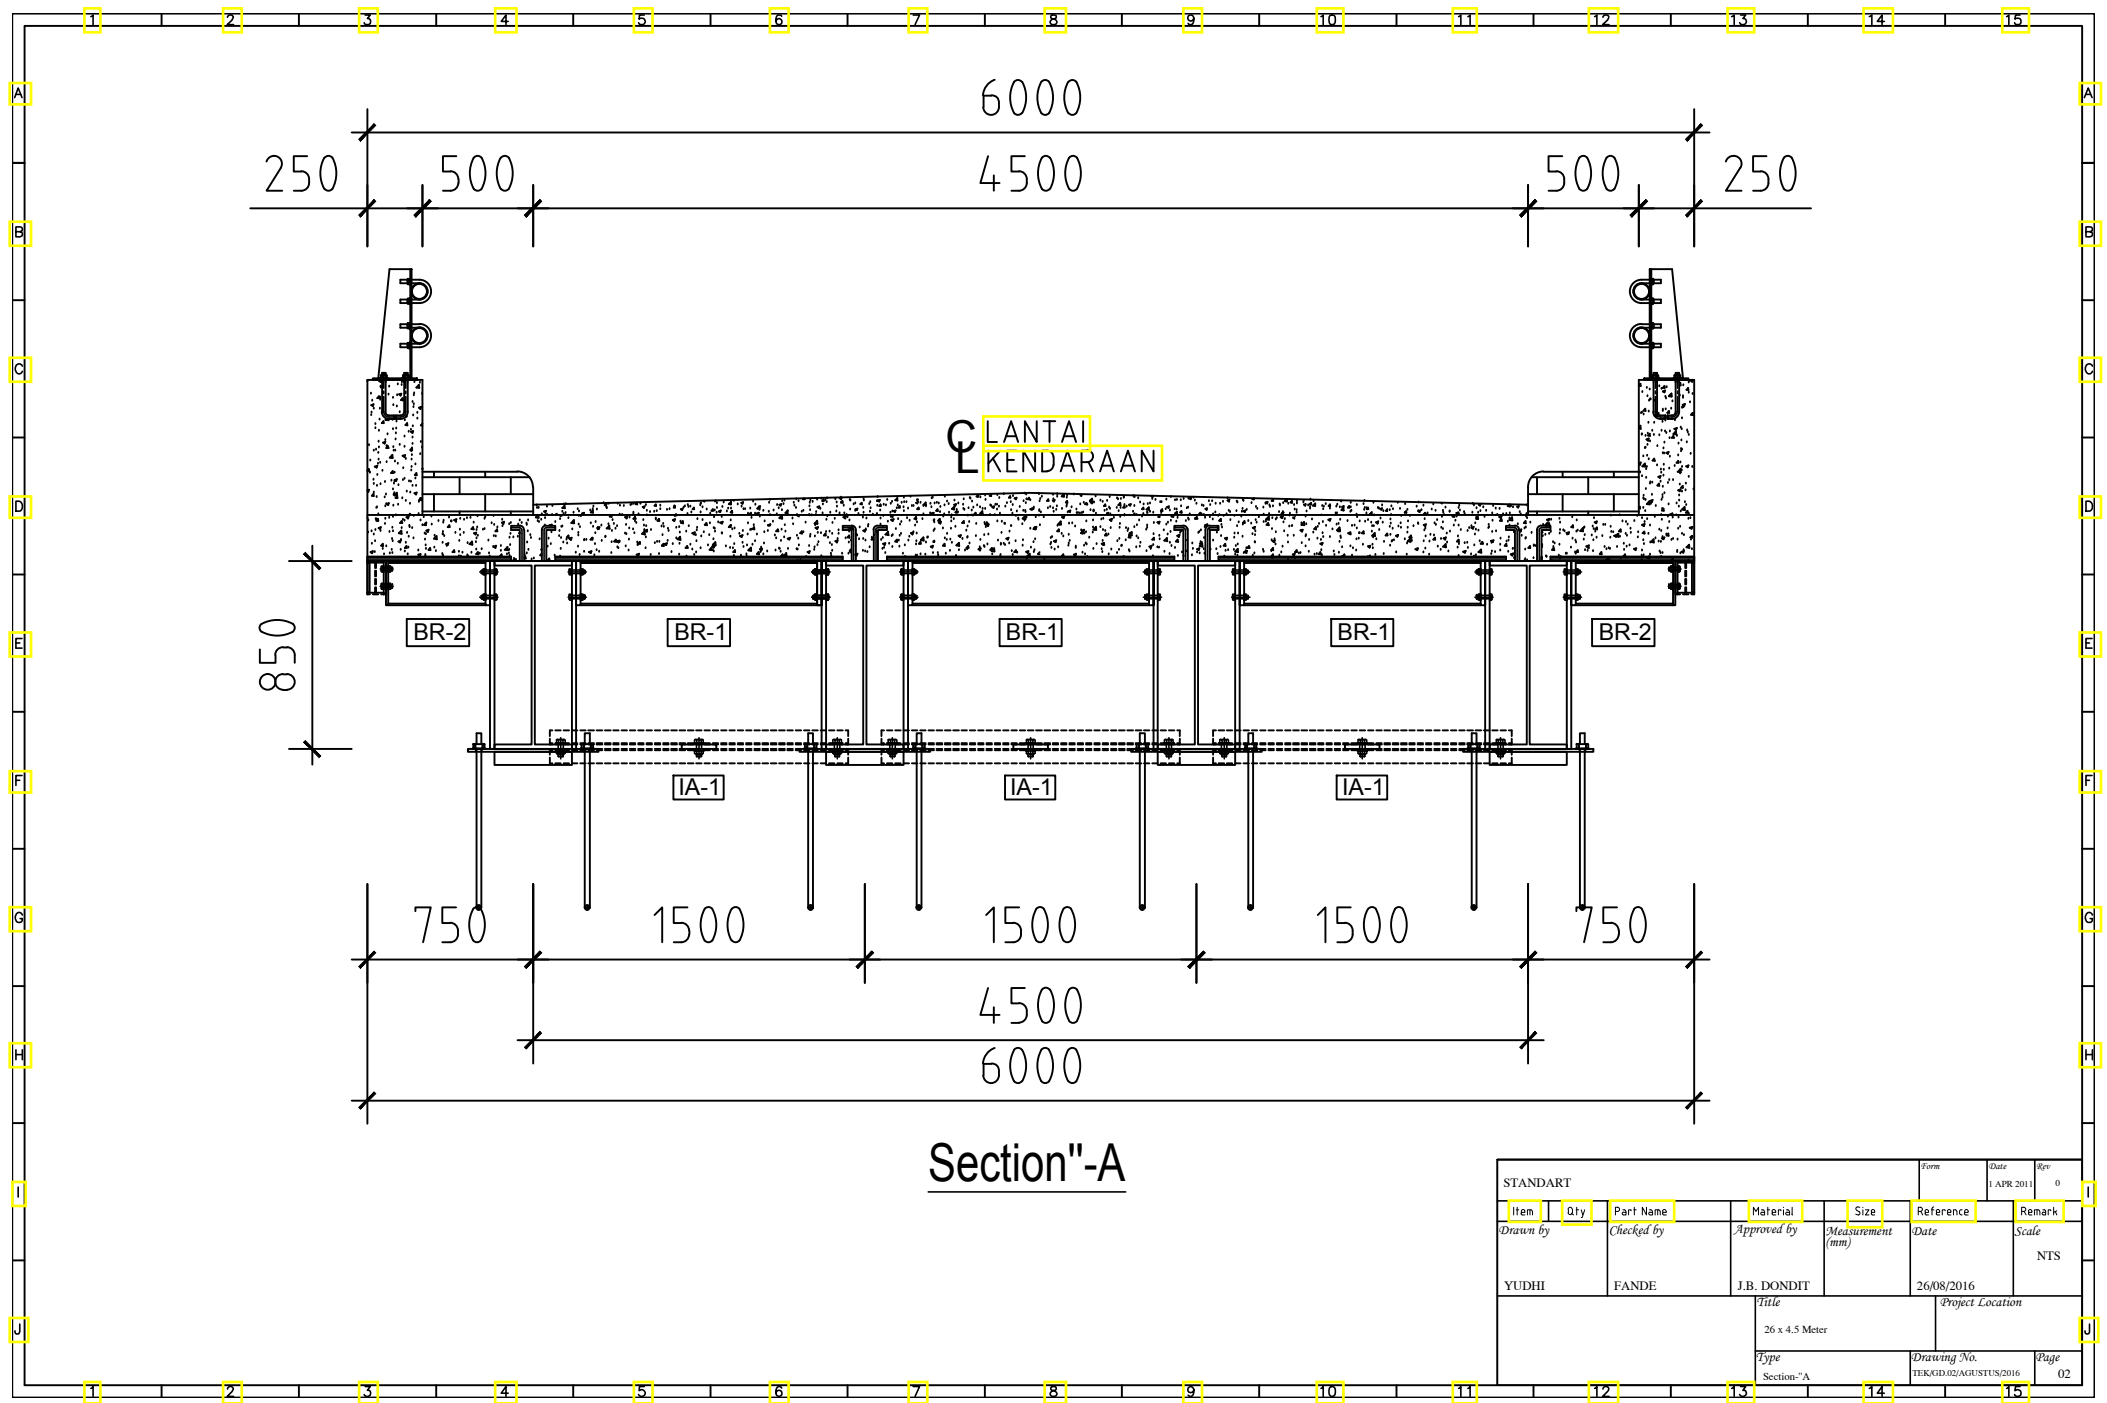

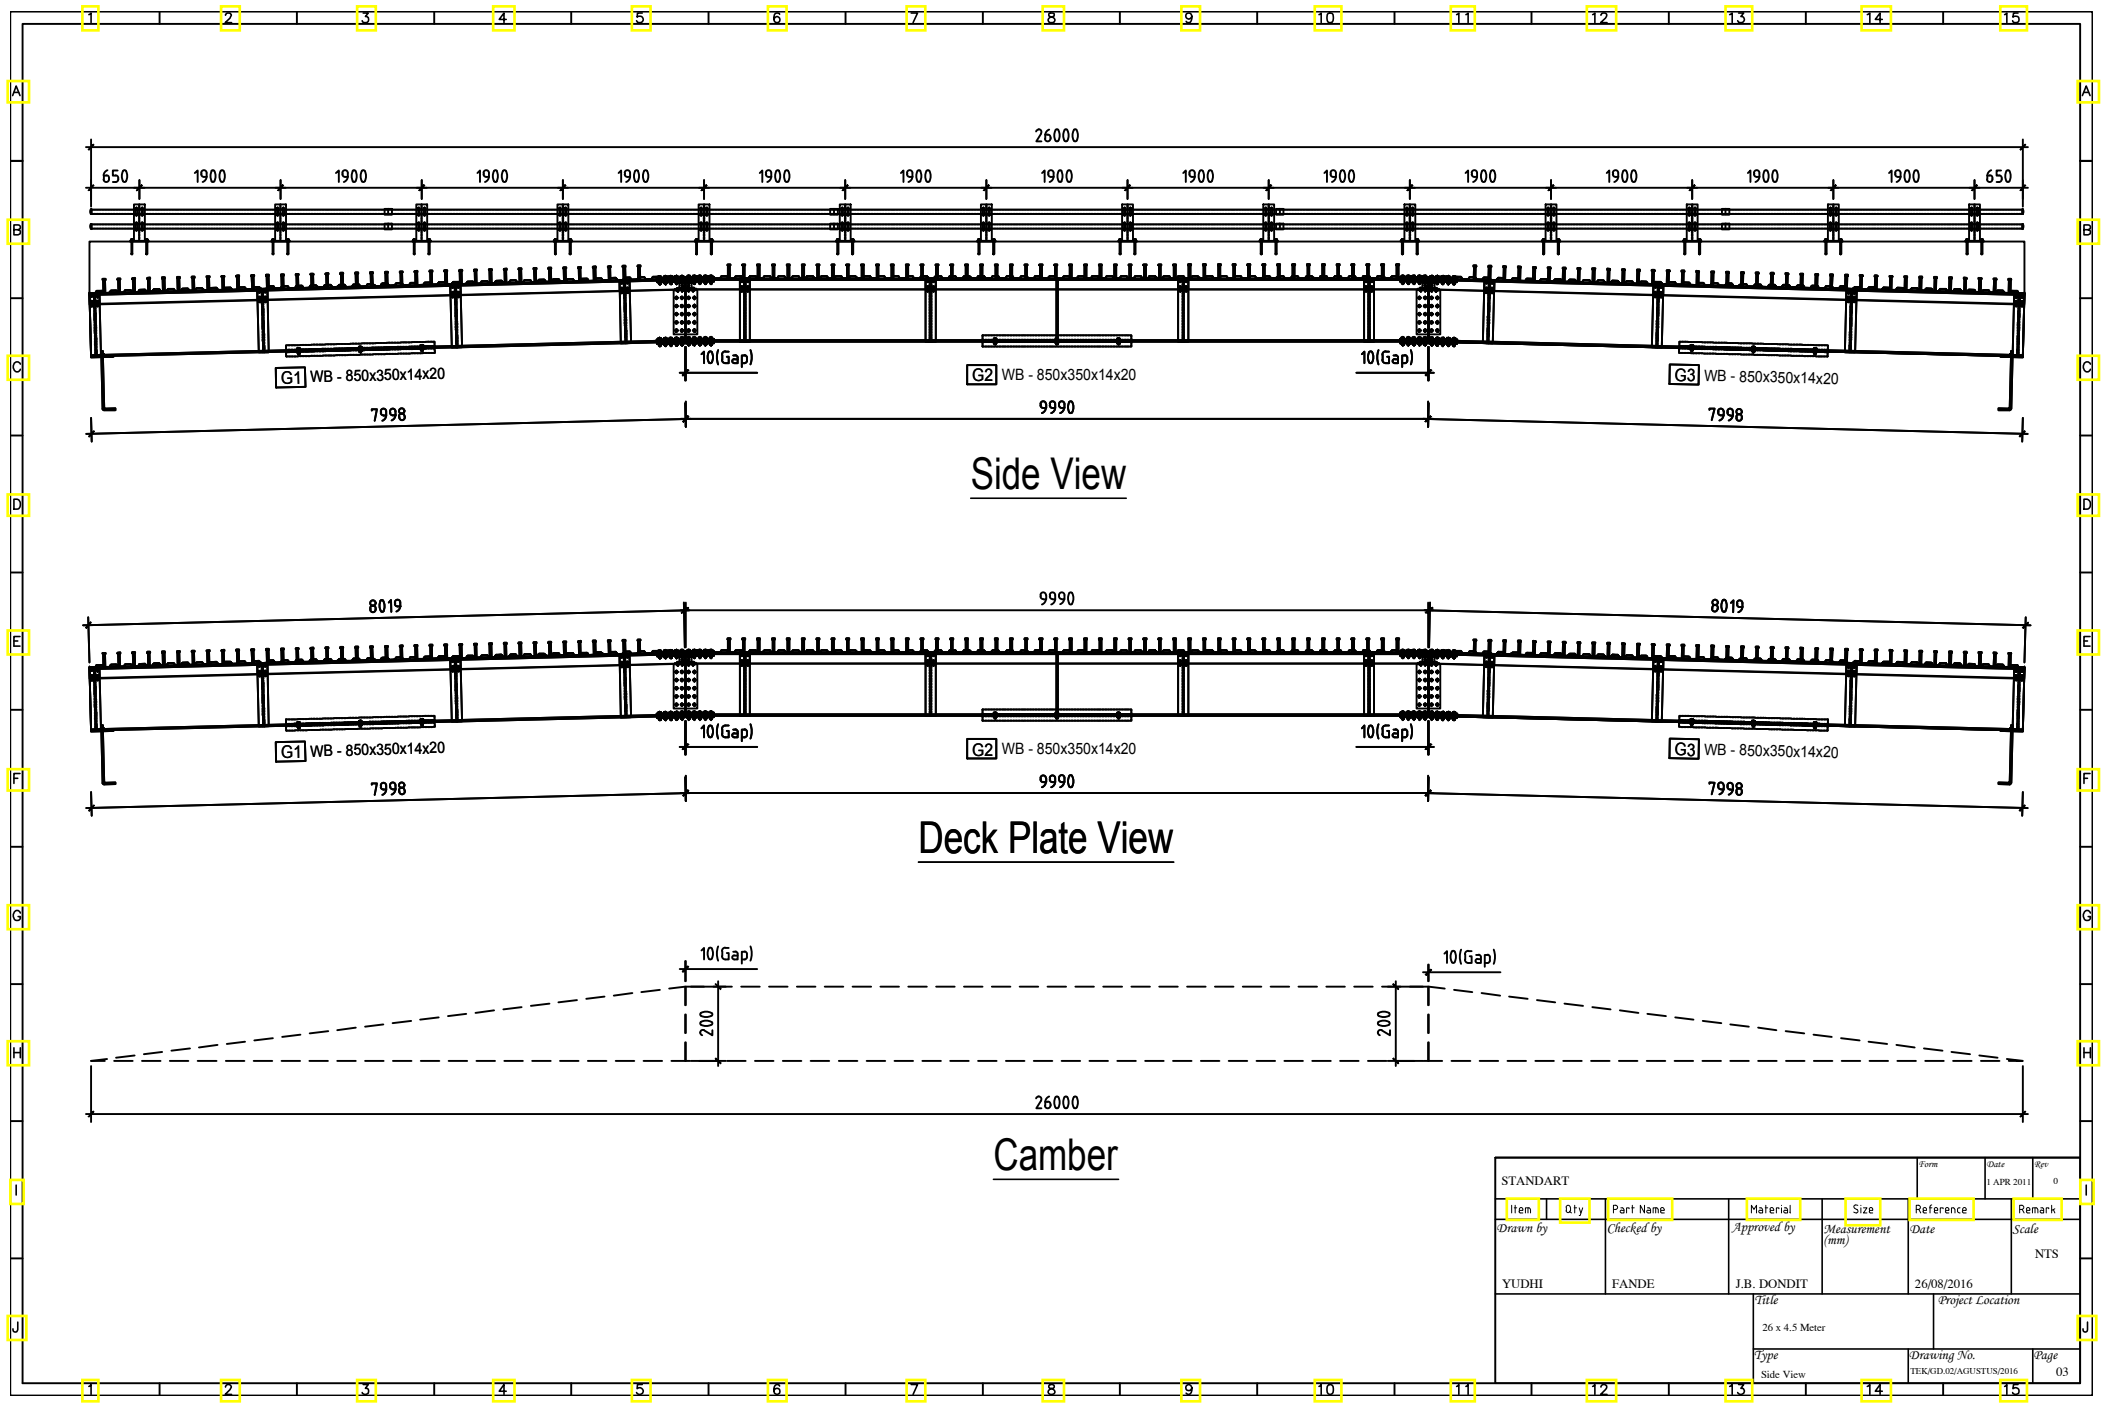



Side View


Deck Plate View


Camber

STANDART					Form	Date	Rev
Item	Qty	Part Name	Material	Size	Reference	Scale	Remark
Drawn by		Checked by	Approved by	Measurement (mm)	Date		NTS
YUDHI		FANDE	J.B. DONDIT		26/08/2016		
Title					Project Location		
26 x 4.5 Meter							
Type					Drawing No.		Page
Side View					TEKOD.02/AGUSTUS/2016		03

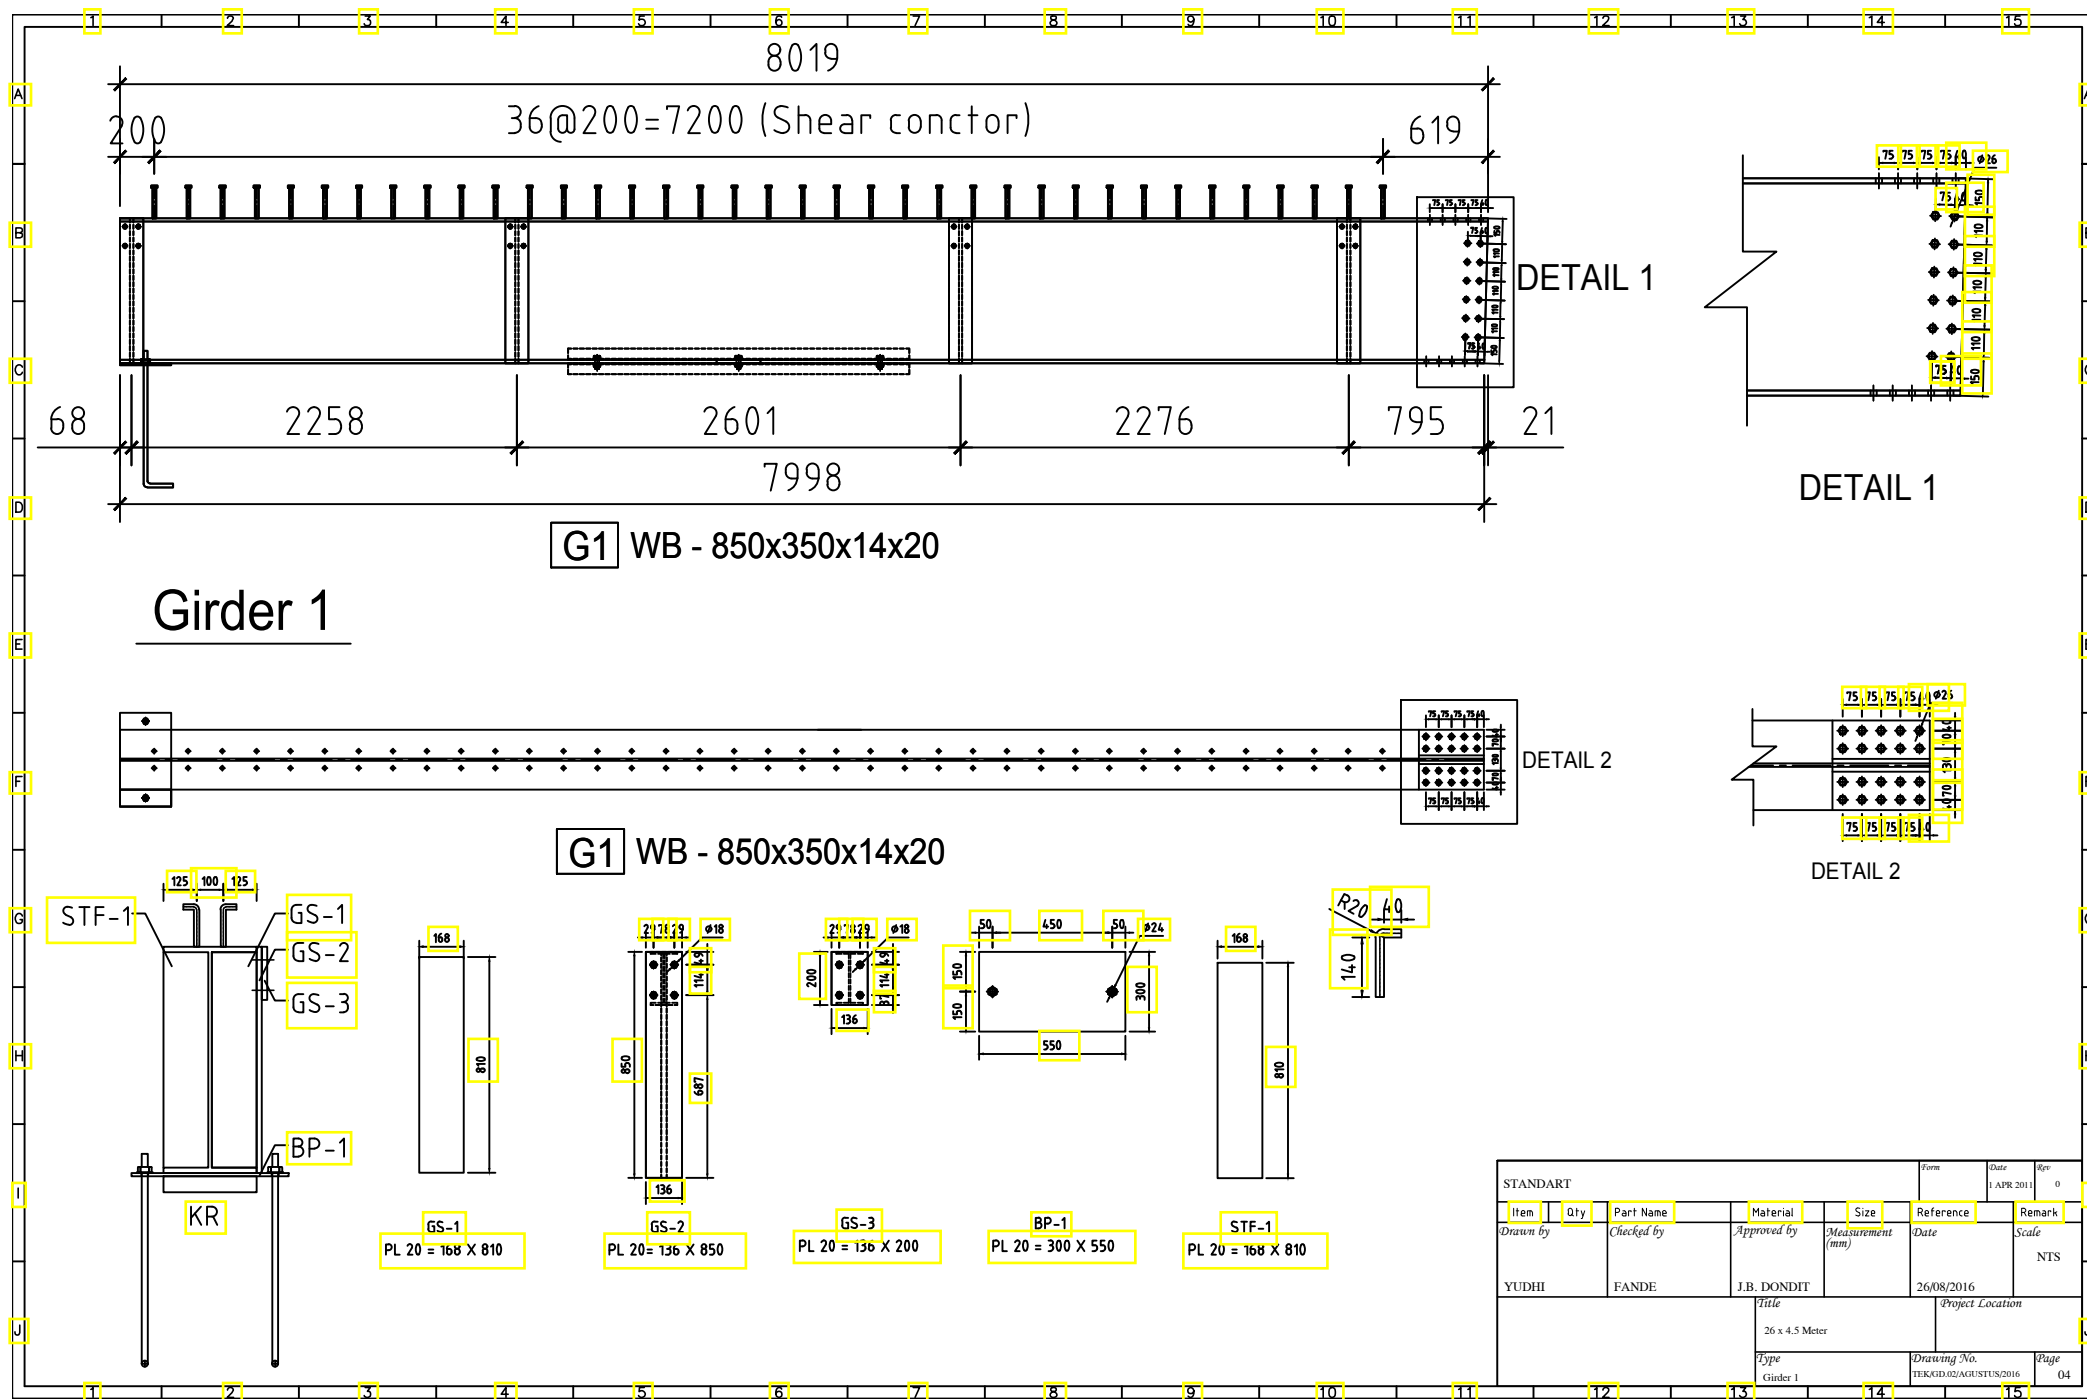


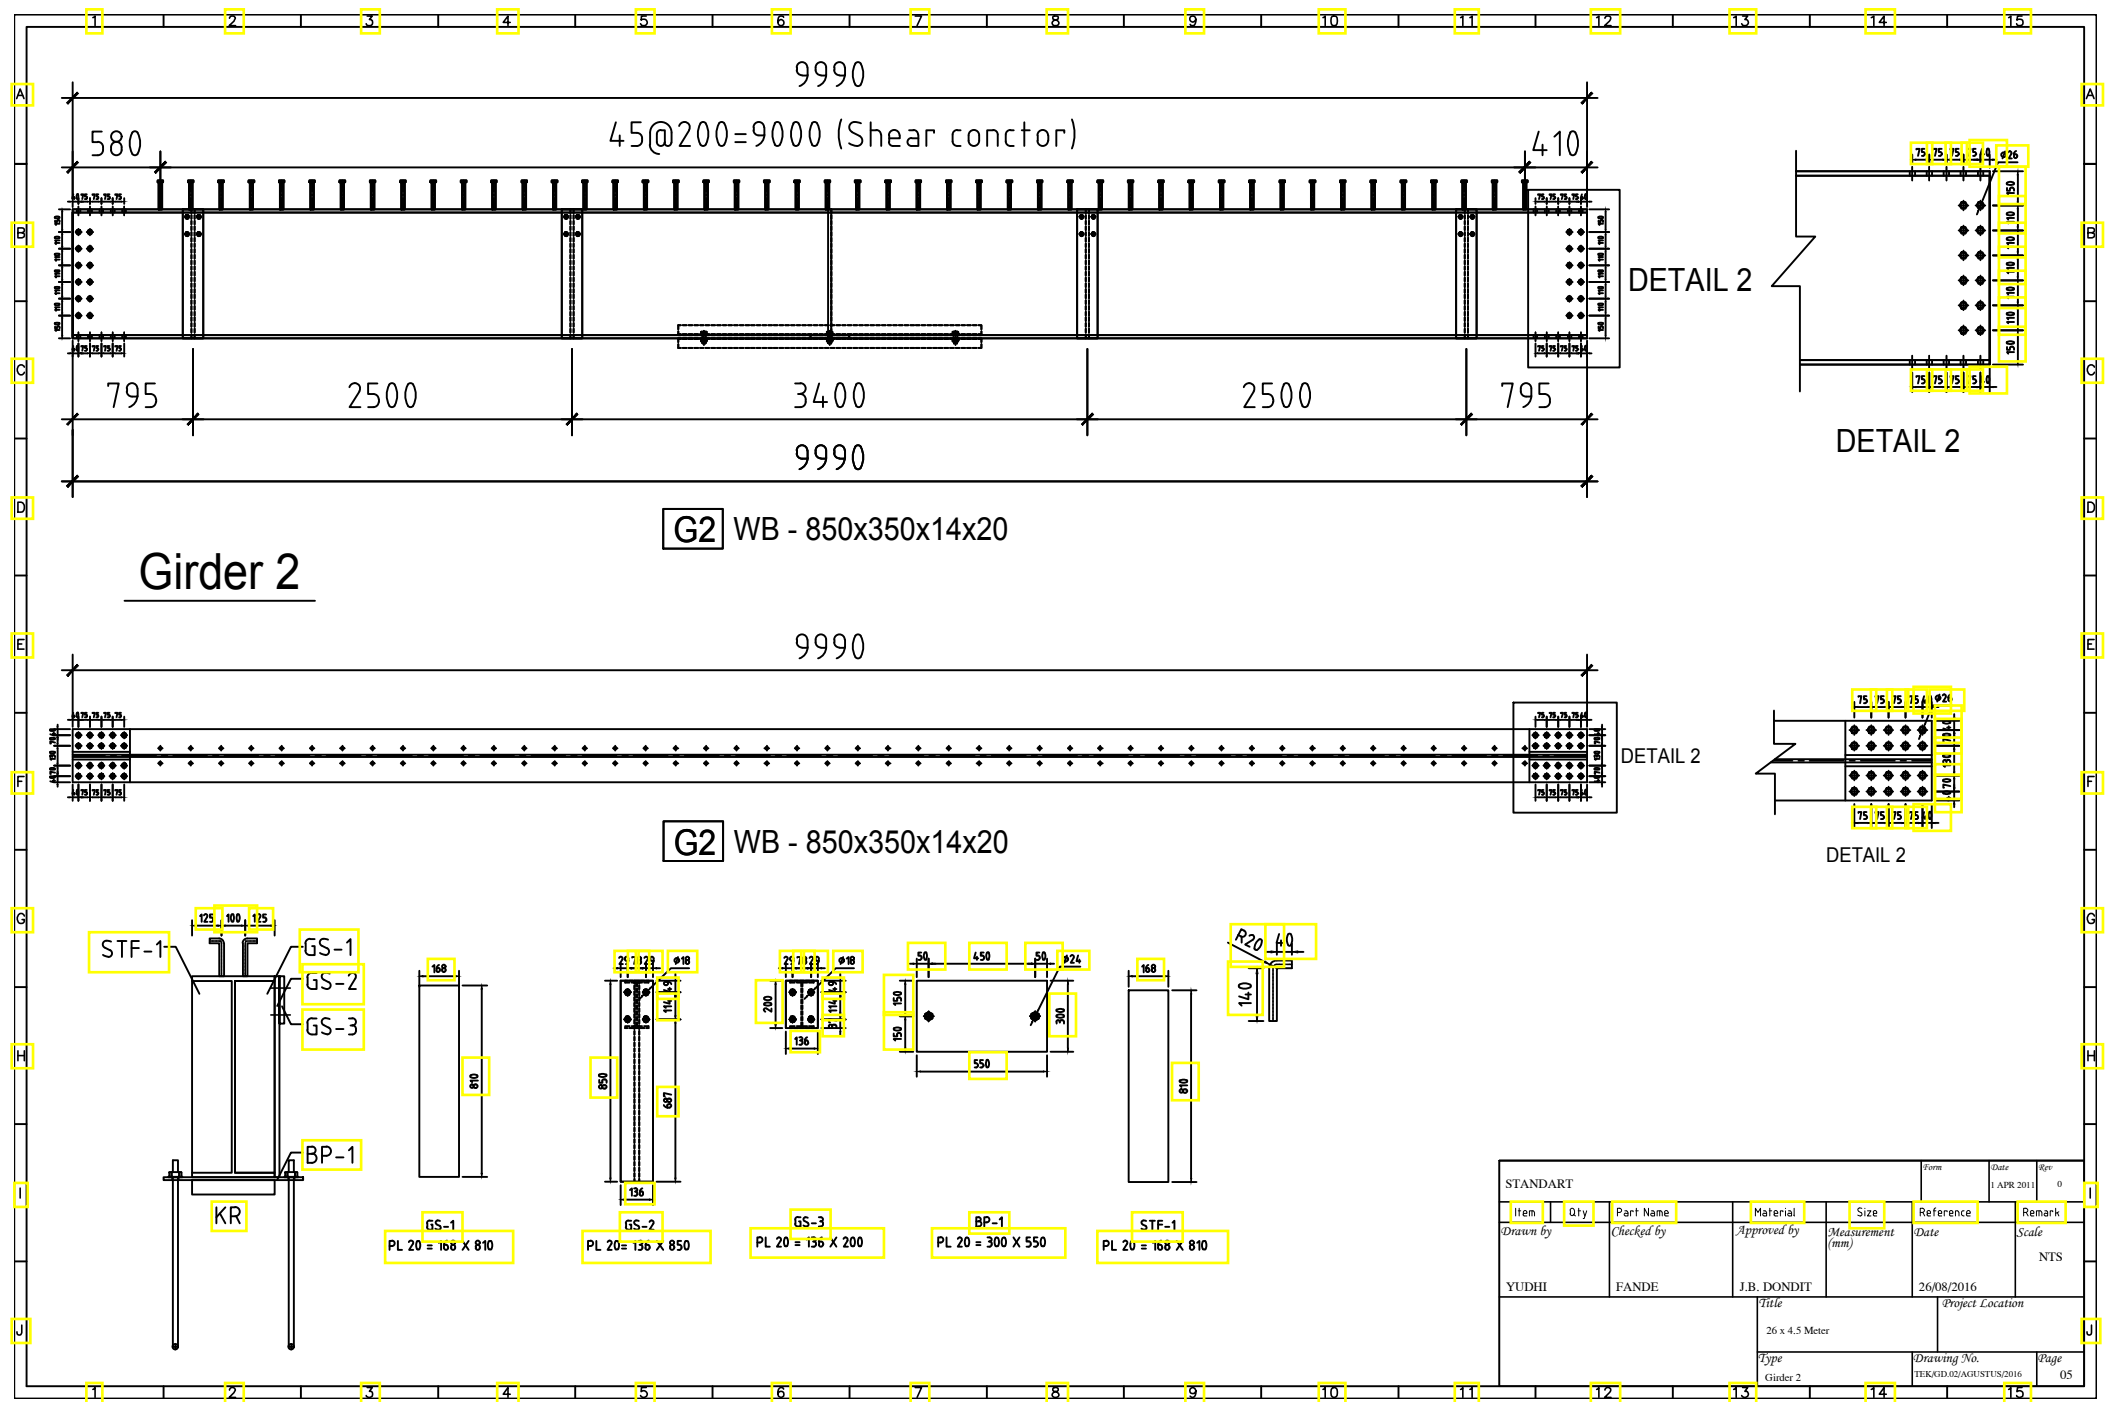


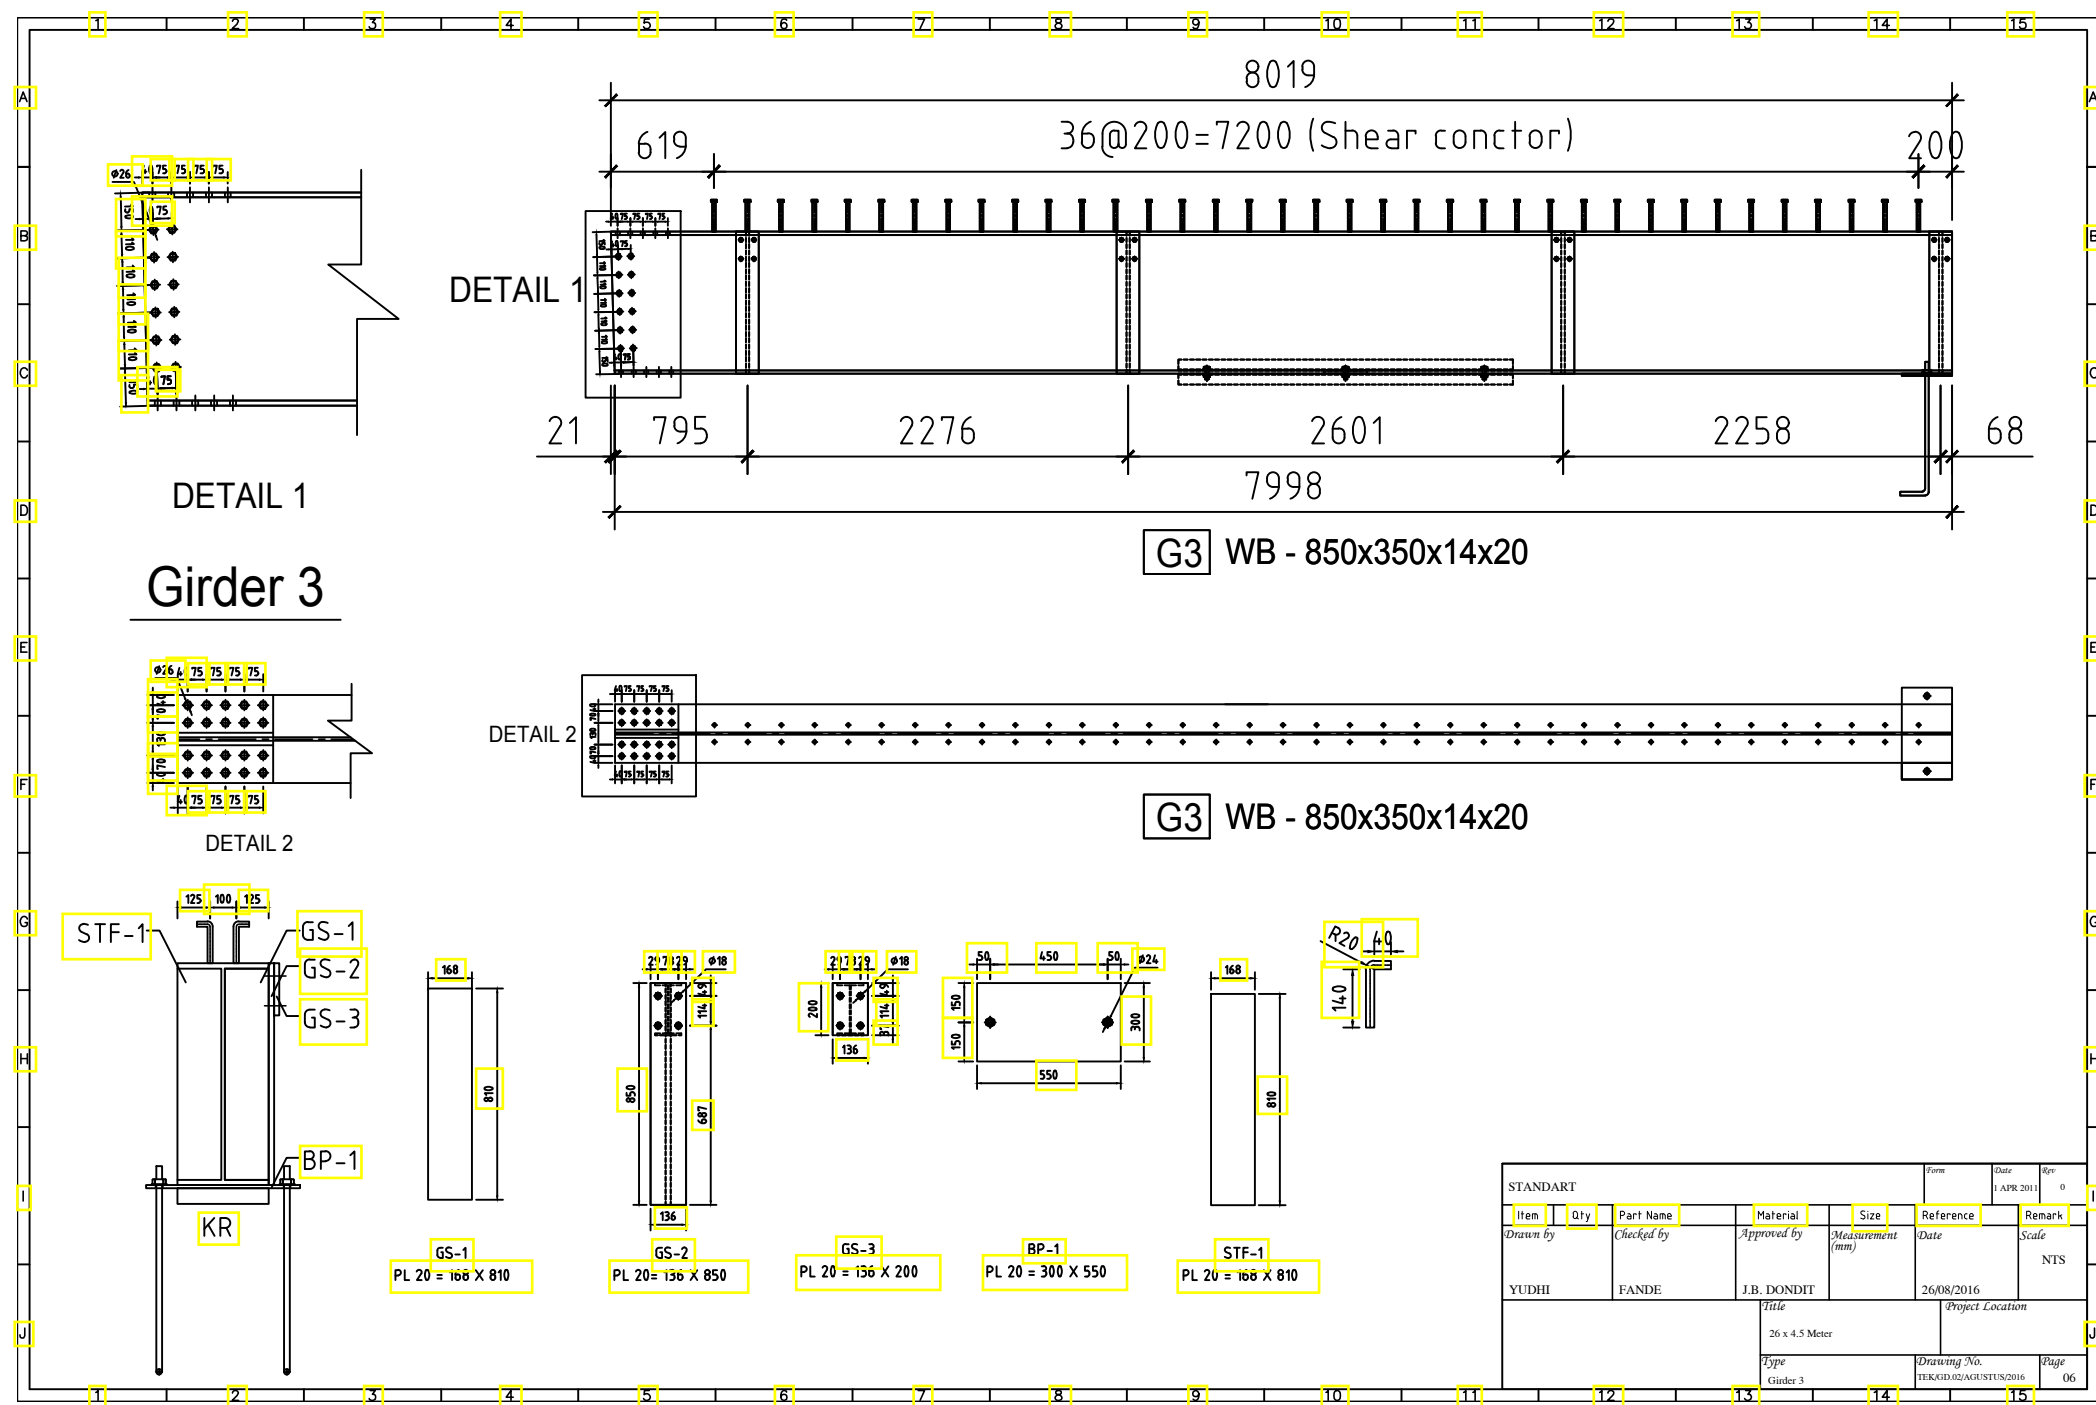

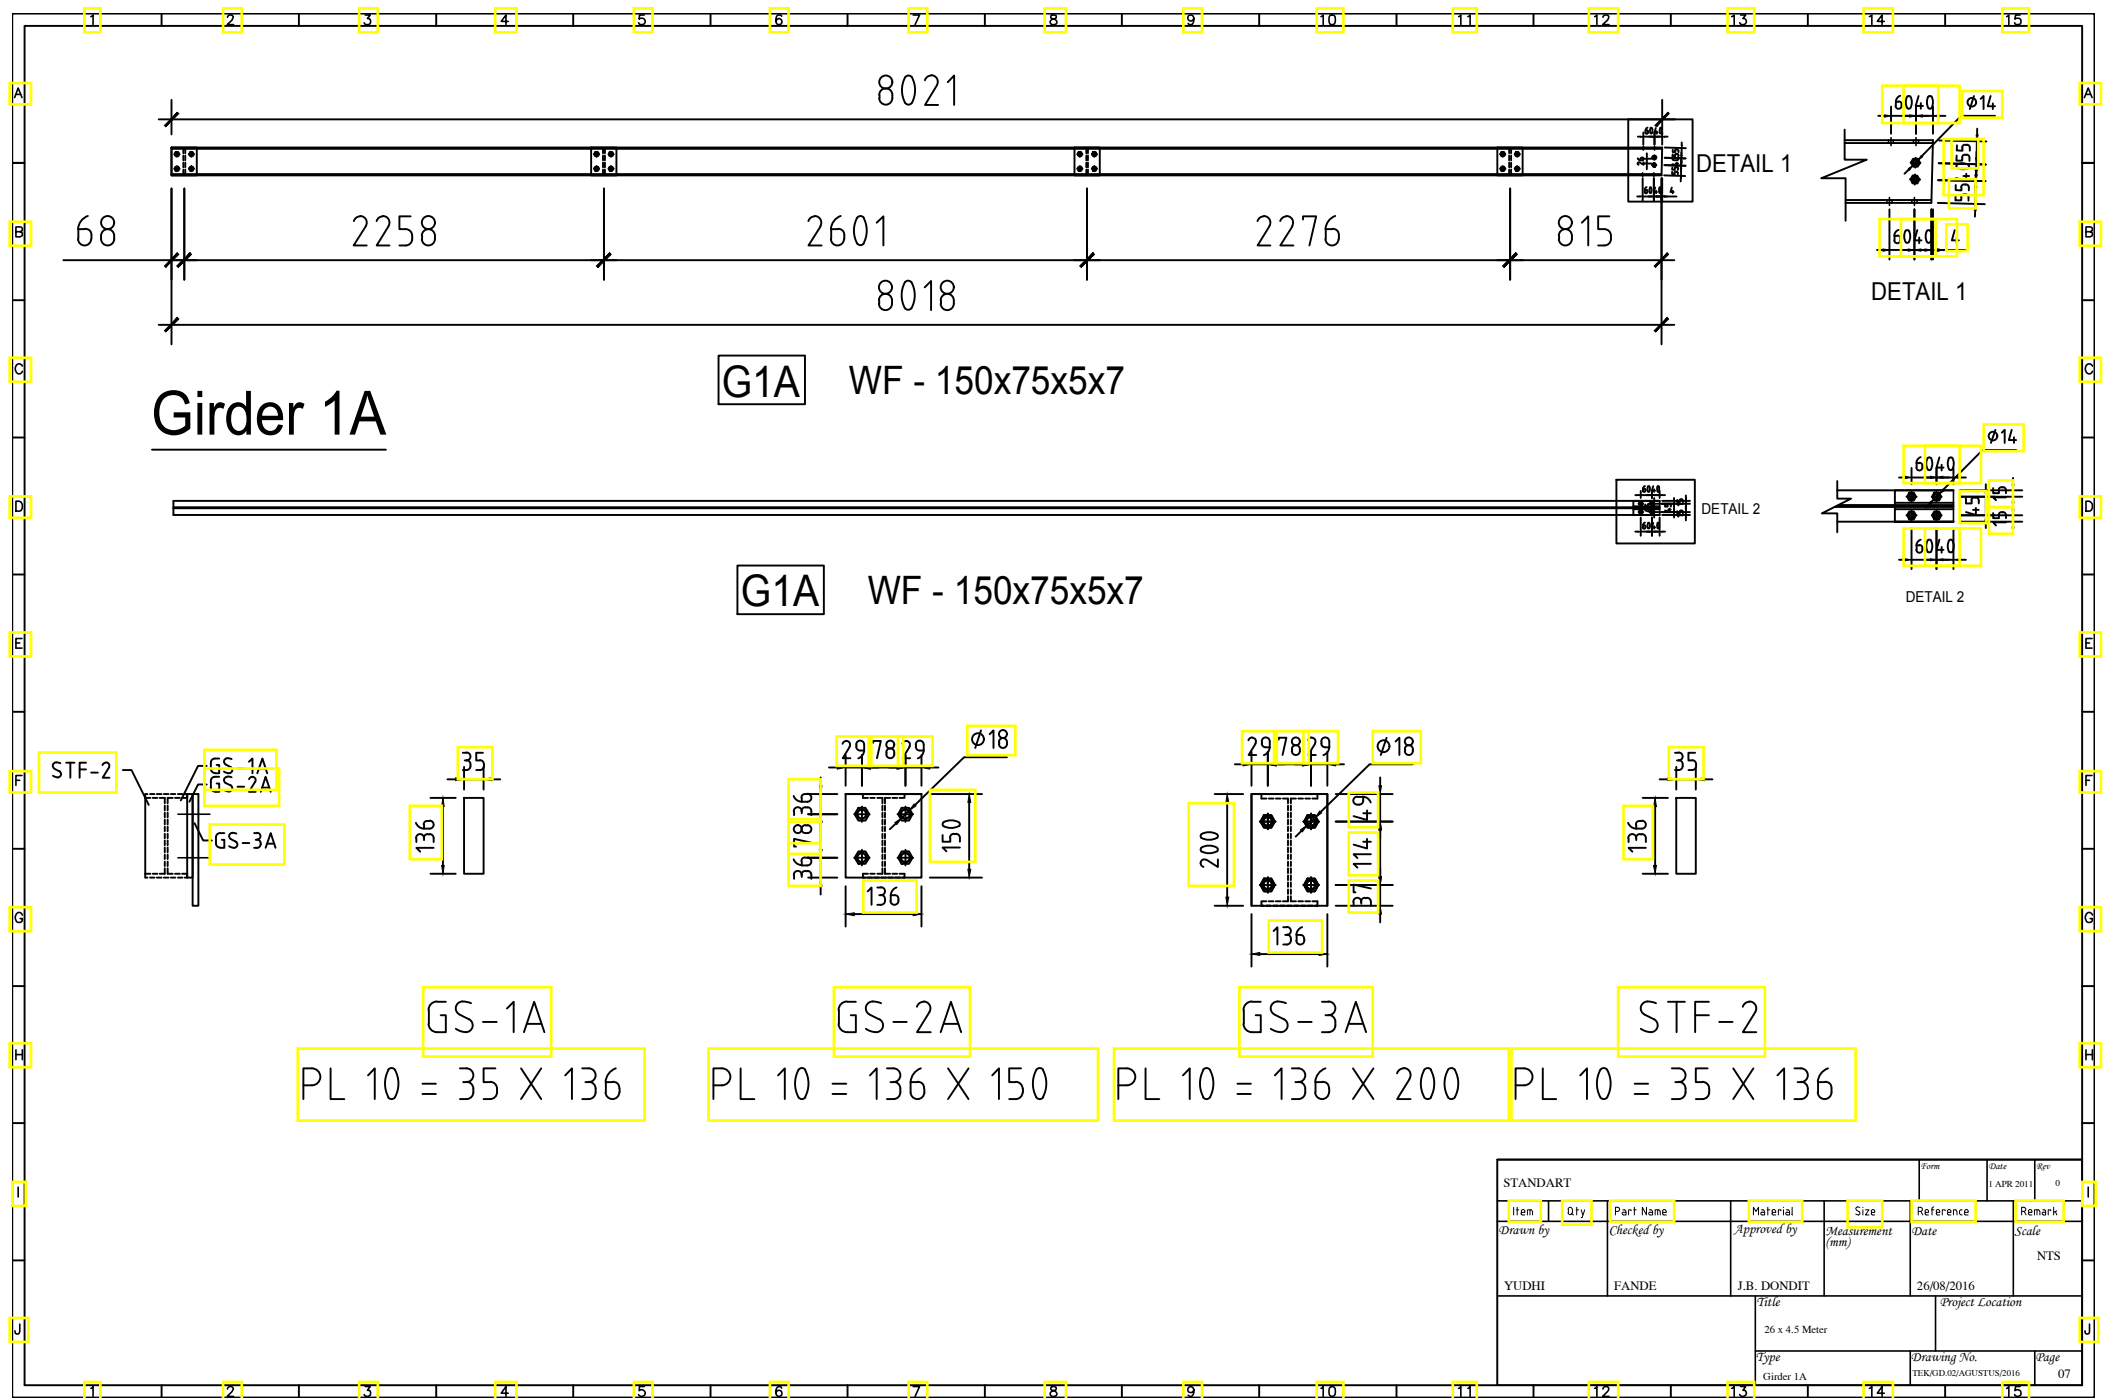


STANDART						Form	Date	Rev
Item	Qty	Part Name	Material	Size	Reference	Remark		
Drawn by		Checked by	Approved by	Measurement (mm)	Date	Scale		
YUDHI		FANDE	J.B. DONDIT		26/08/2016	NTS		
Title				Project Location				
				26 x 4.5 Meter				
Type				Drawing No.		Page		
Girder 1A				TEKOD.02/AGUSTUS/2016		07		

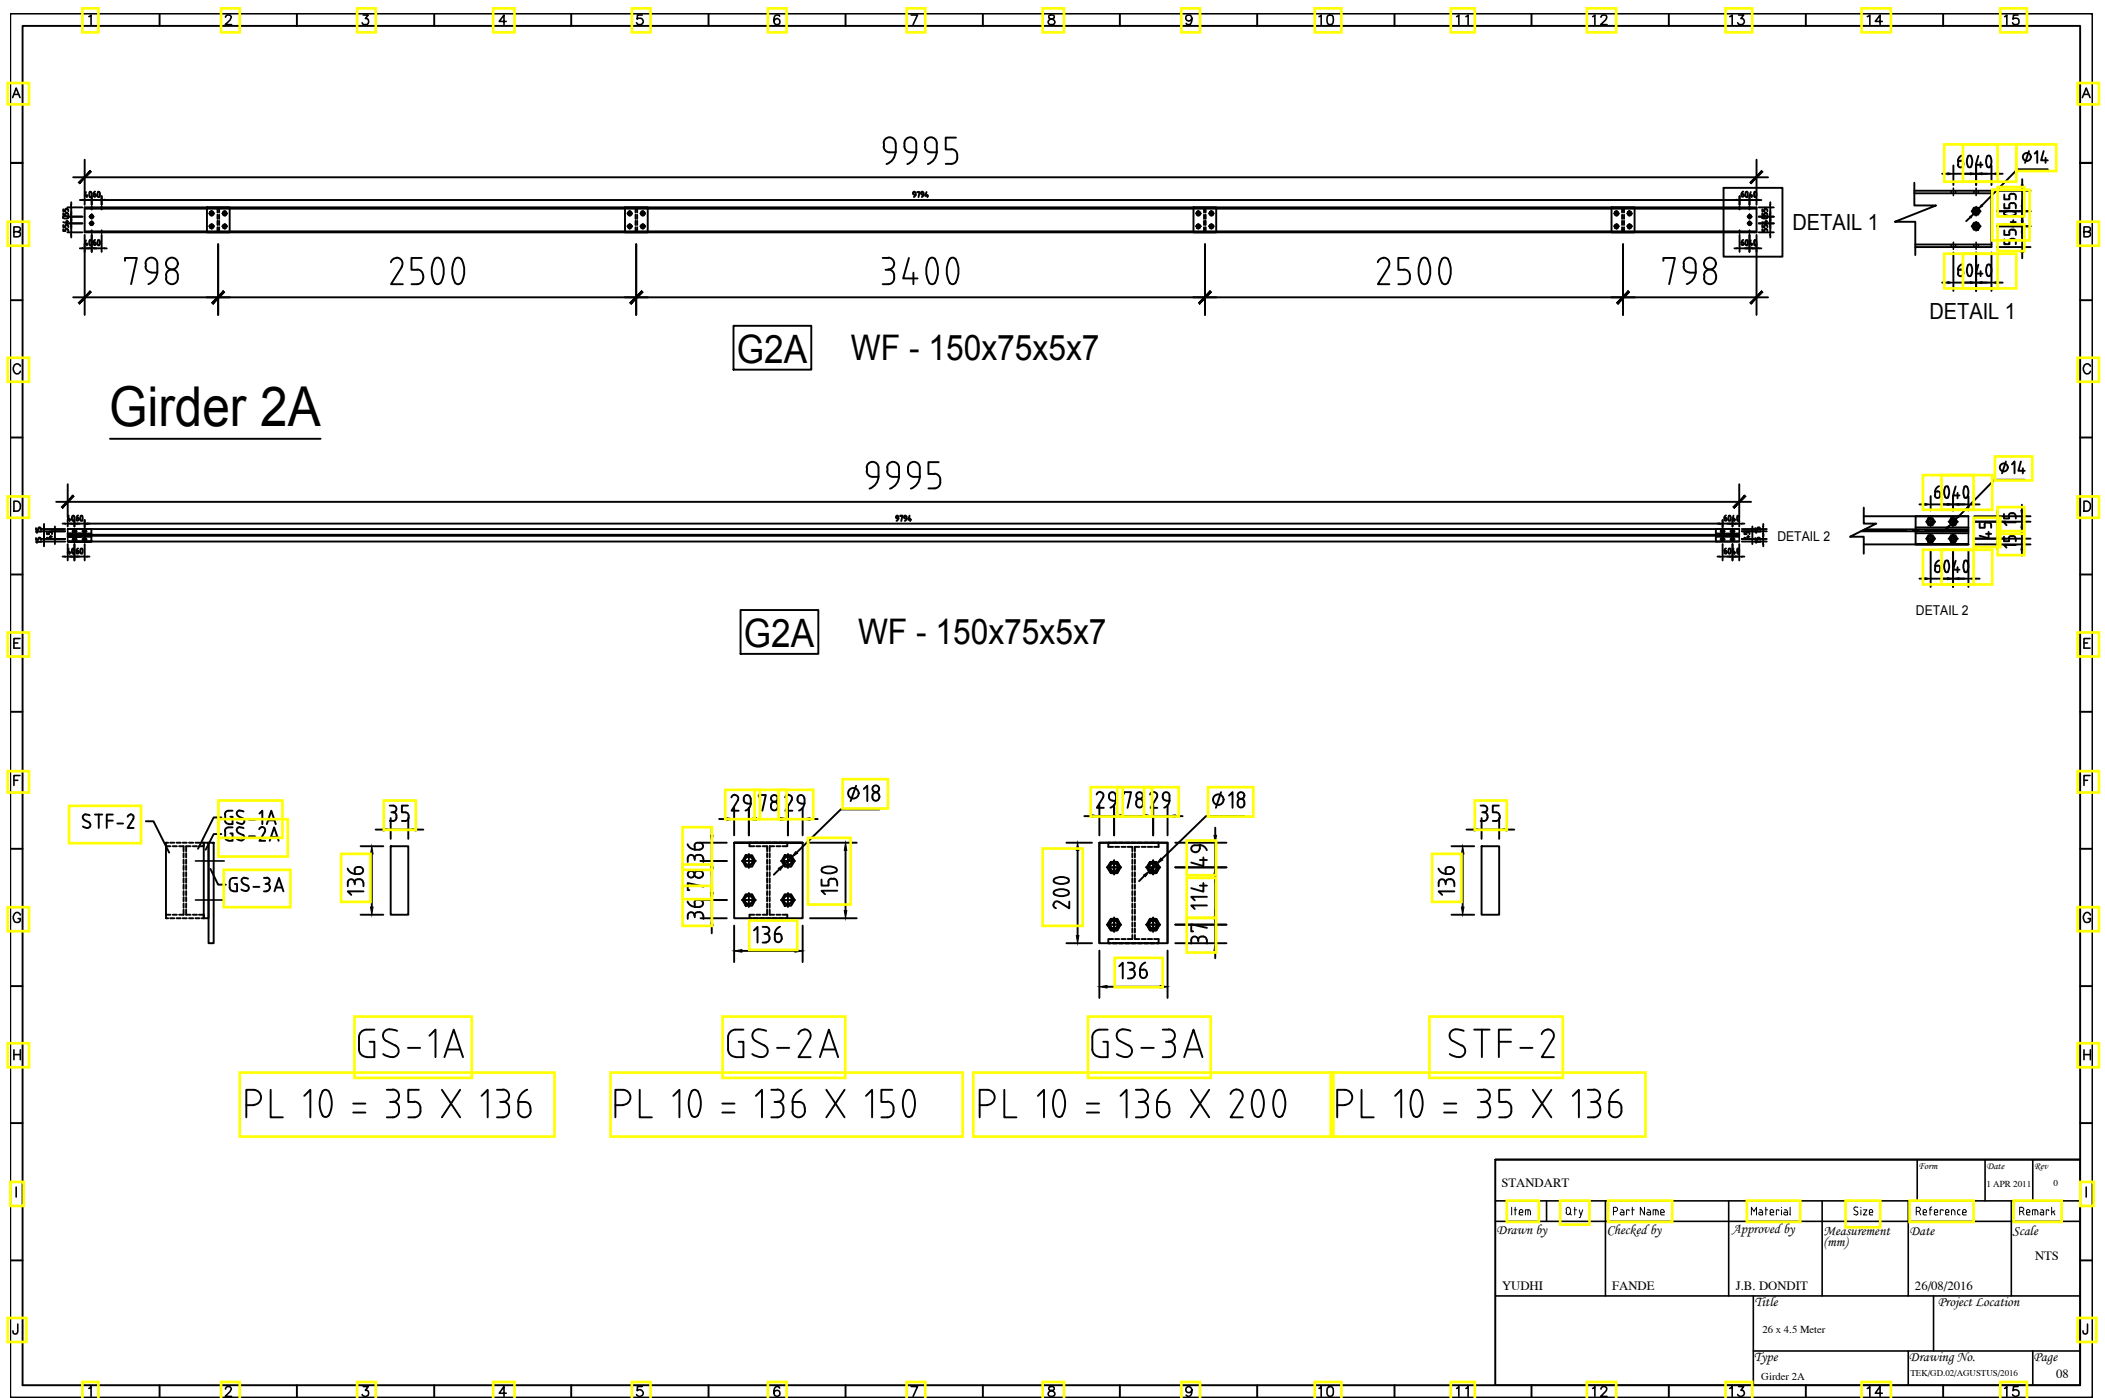

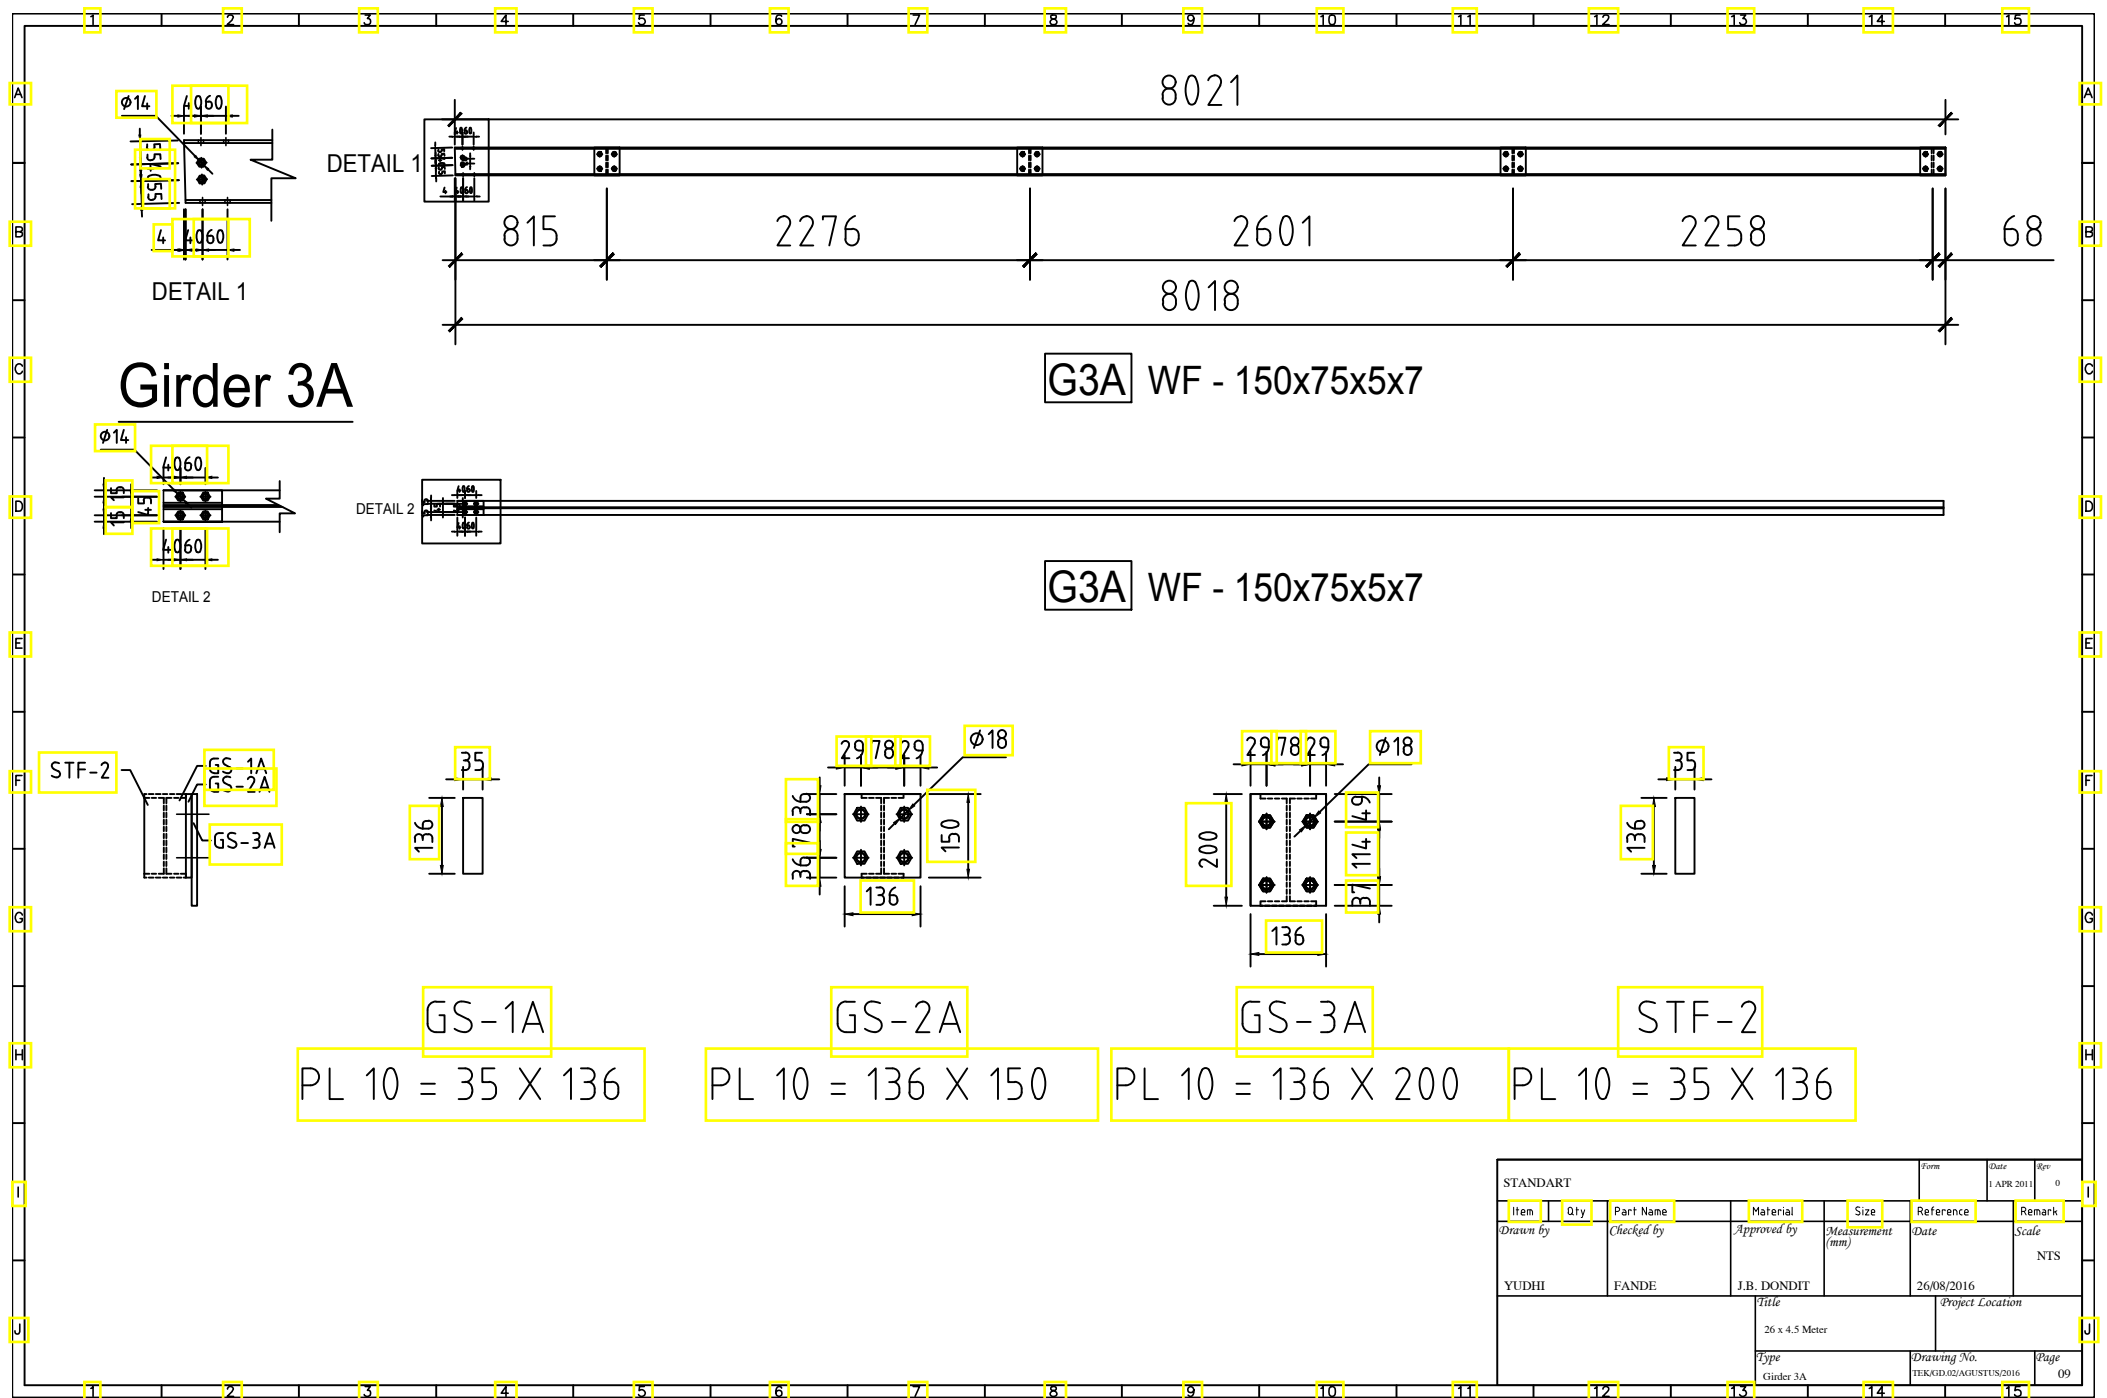


STANDART						Form	Date	Rev
Item	Qty	Part Name	Material	Size	Reference	Remark		
Drawn by		Checked by	Approved by	Measurement (mm)	Date	Scale		
YUDHI		FANDE	J.B. DONDIT		26/08/2016	NTS		
Title				Project Location				
				26 x 4.5 Meter				
Type				Drawing No.		Page		
Girder 3A				TEKOD.02/AGUSTUS/2016		09		

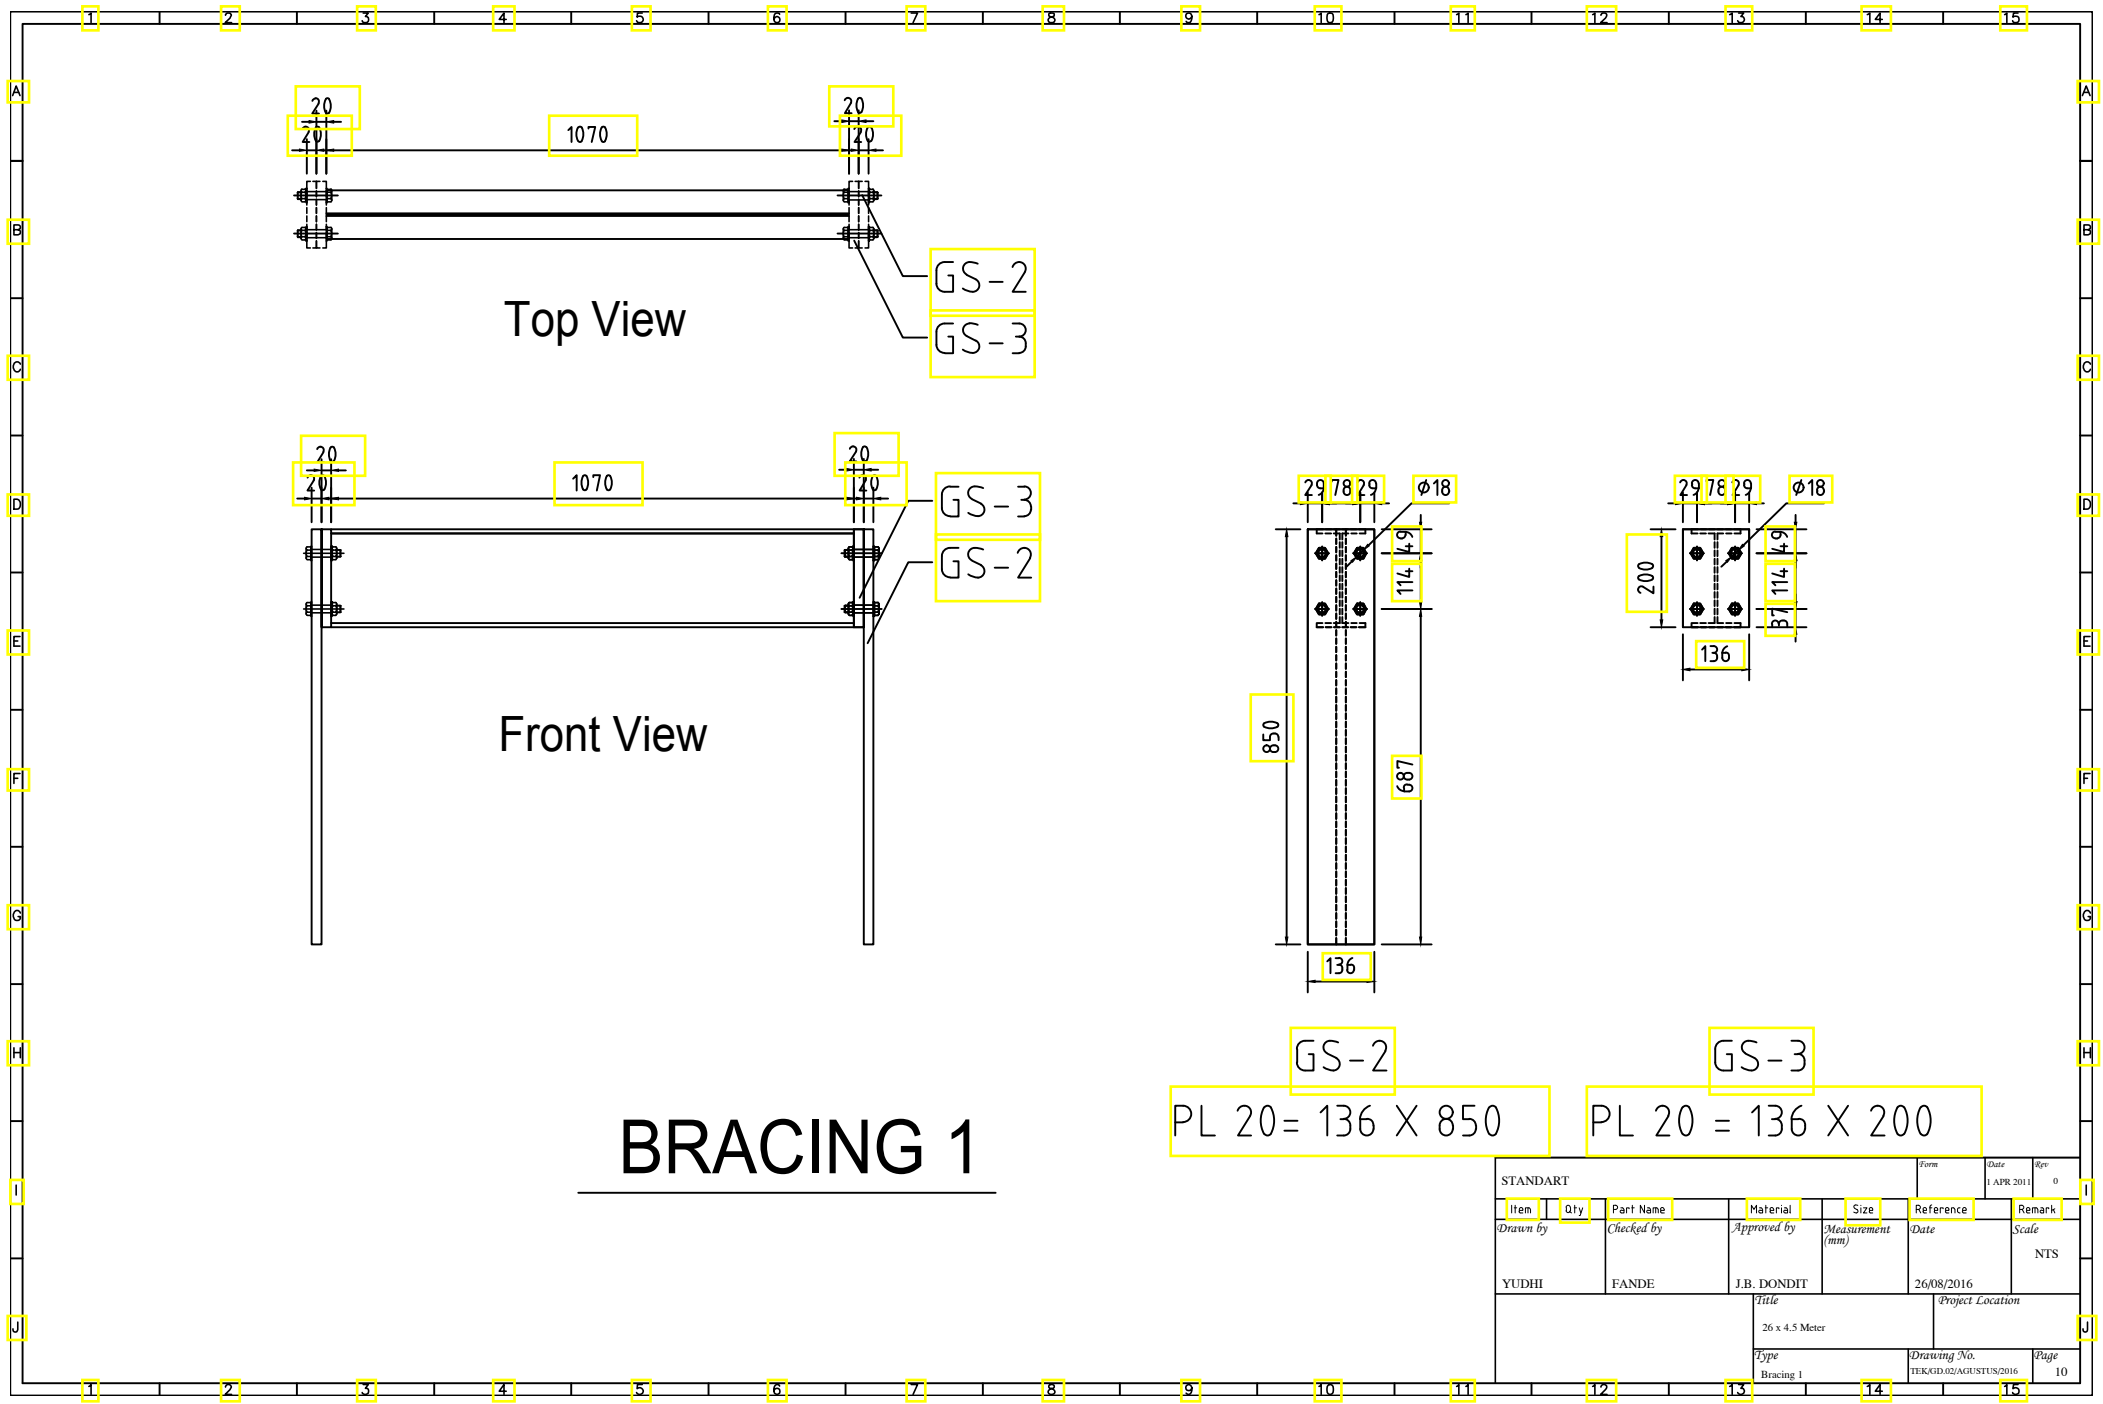


BRACING 1

- GS-2
PL 20 = 136 X 850
- GS-3
PL 20 = 136 X 200


STANDART					Form	Date	Rev
Item	Qty	Part Name	Material	Size	Reference	Remark	
Drawn by		Checked by	Approved by	Measurement (mm)	Date	Scale	
YUDHI		FANDE	J.B. DONDIT		26/08/2016	NTS	
Title				Project Location			
26 x 4.5 Meter							
Type					Drawing No.	Page	
Bracing 1					TEK/02/AGUSTUS/2016	10	

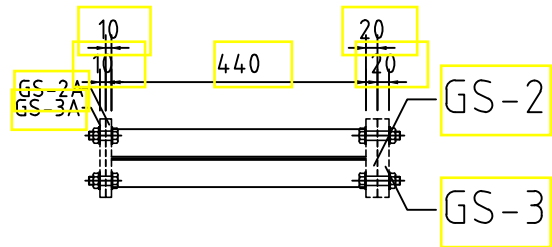

Top View

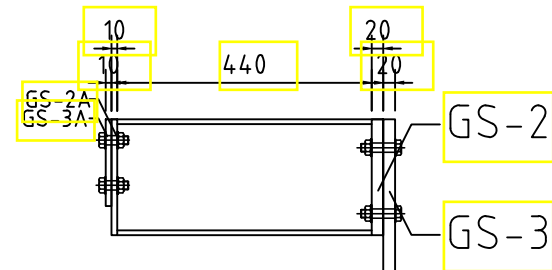


Front View

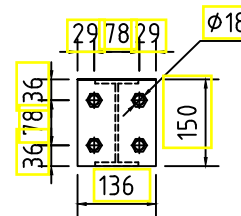

GS-2A

PL 10 = 136 X 150





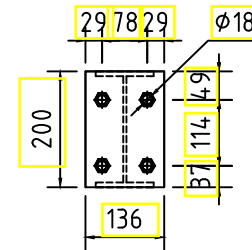


GS-3A


PL 10 = 136 X 200


BRACING 2


STANDART						Form	Date	Rev
Item	Qty	Part Name	Material	Size	Reference	Remark		
Drawn by		Checked by	Approved by	Measurement (mm)	Date	Scale		
YUDHI		FANDE	J.B. DONDIT		26/08/2016	NTS		
Title						Project Location		
26 x 4.5 Meter								
Type						Drawing No.		Page
Bracing 2						TEK/02/AGUSTUS/2016		11

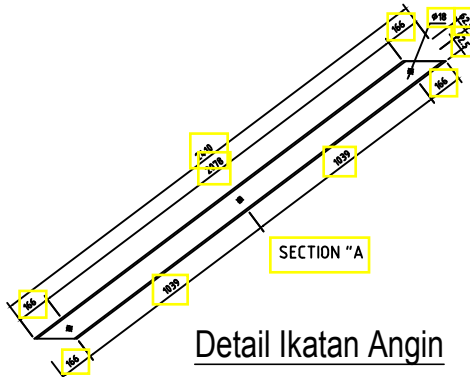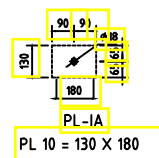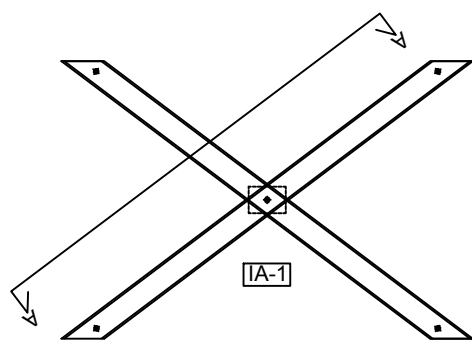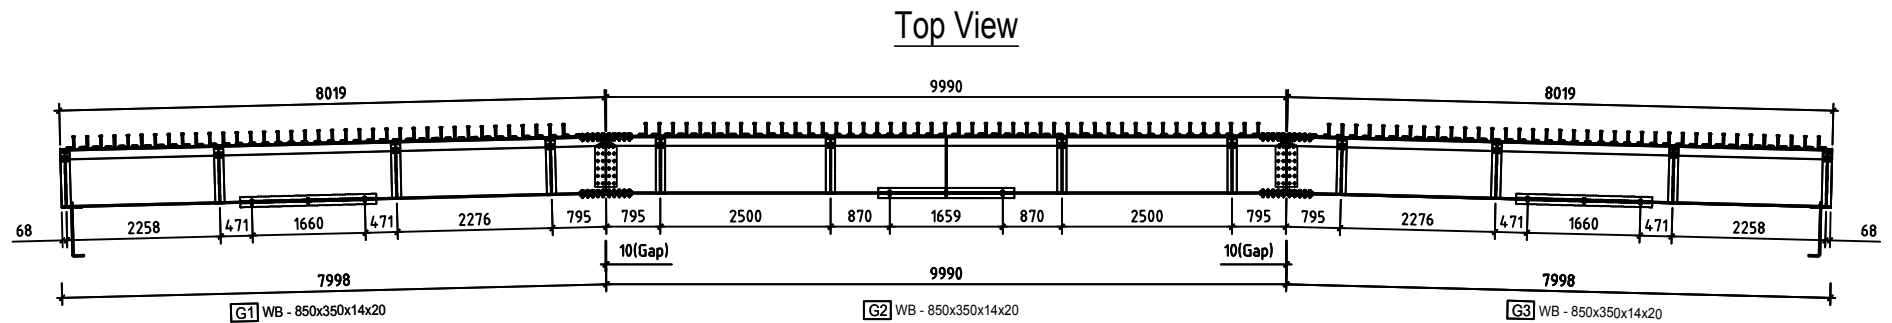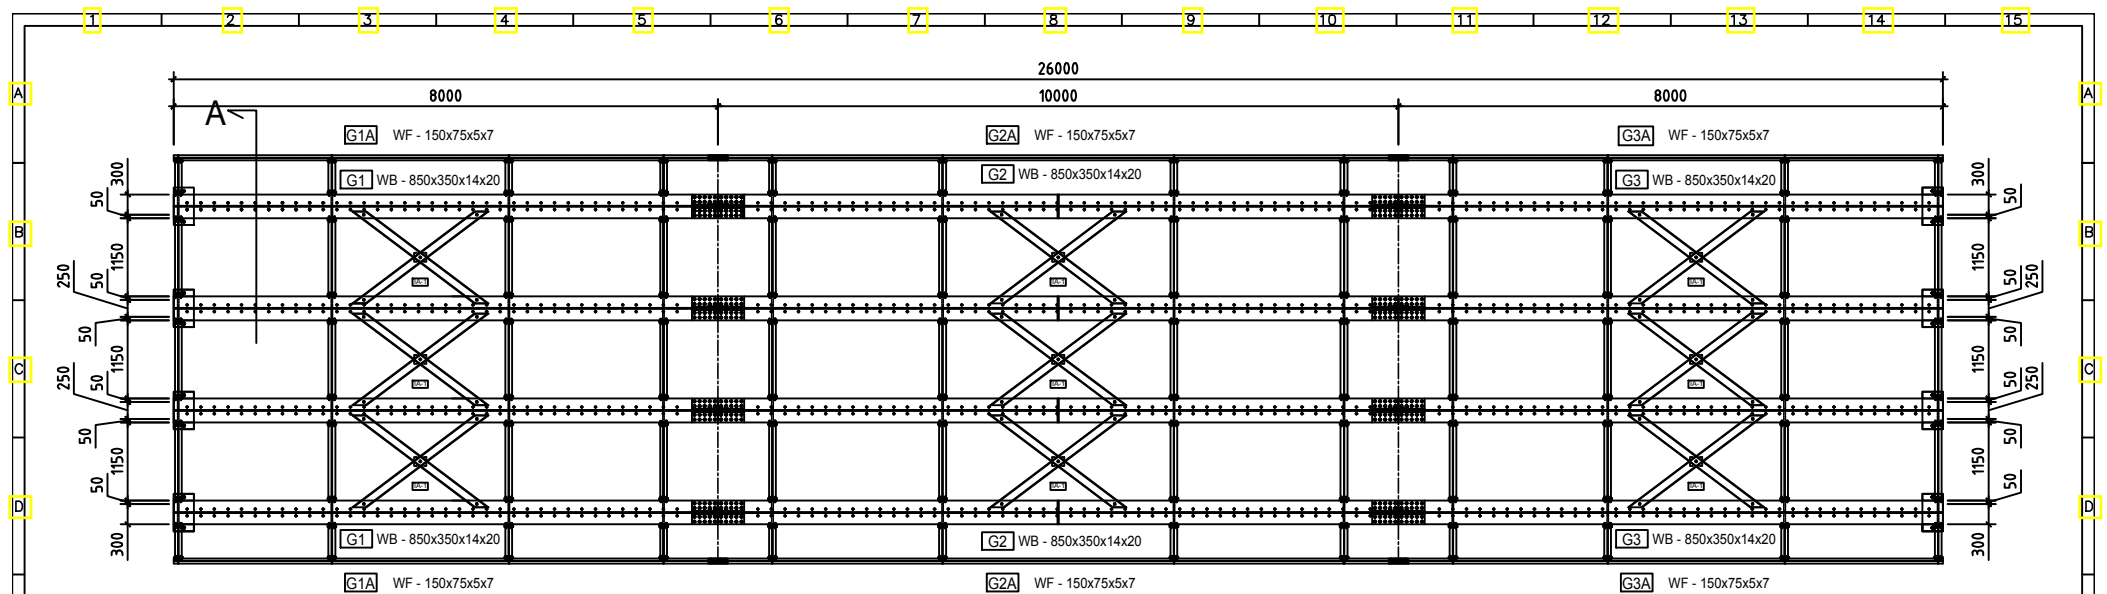


STANDART						Form	Date	Rev
Item	Qty	Part Name	Material	Size	Reference		1 APR 2011	0
Drawn by	Checked by	Approved by	Measurement (mm)	Scale	Remark			
YUDHI	FANDE	J.B. DONDIT			NTS			
Title						Project Location		
26 x 4.5 Meter								
Type						Drawing No.		Page
Ikatan Angin						TEKOD.02/AGUSTUS/2016		12

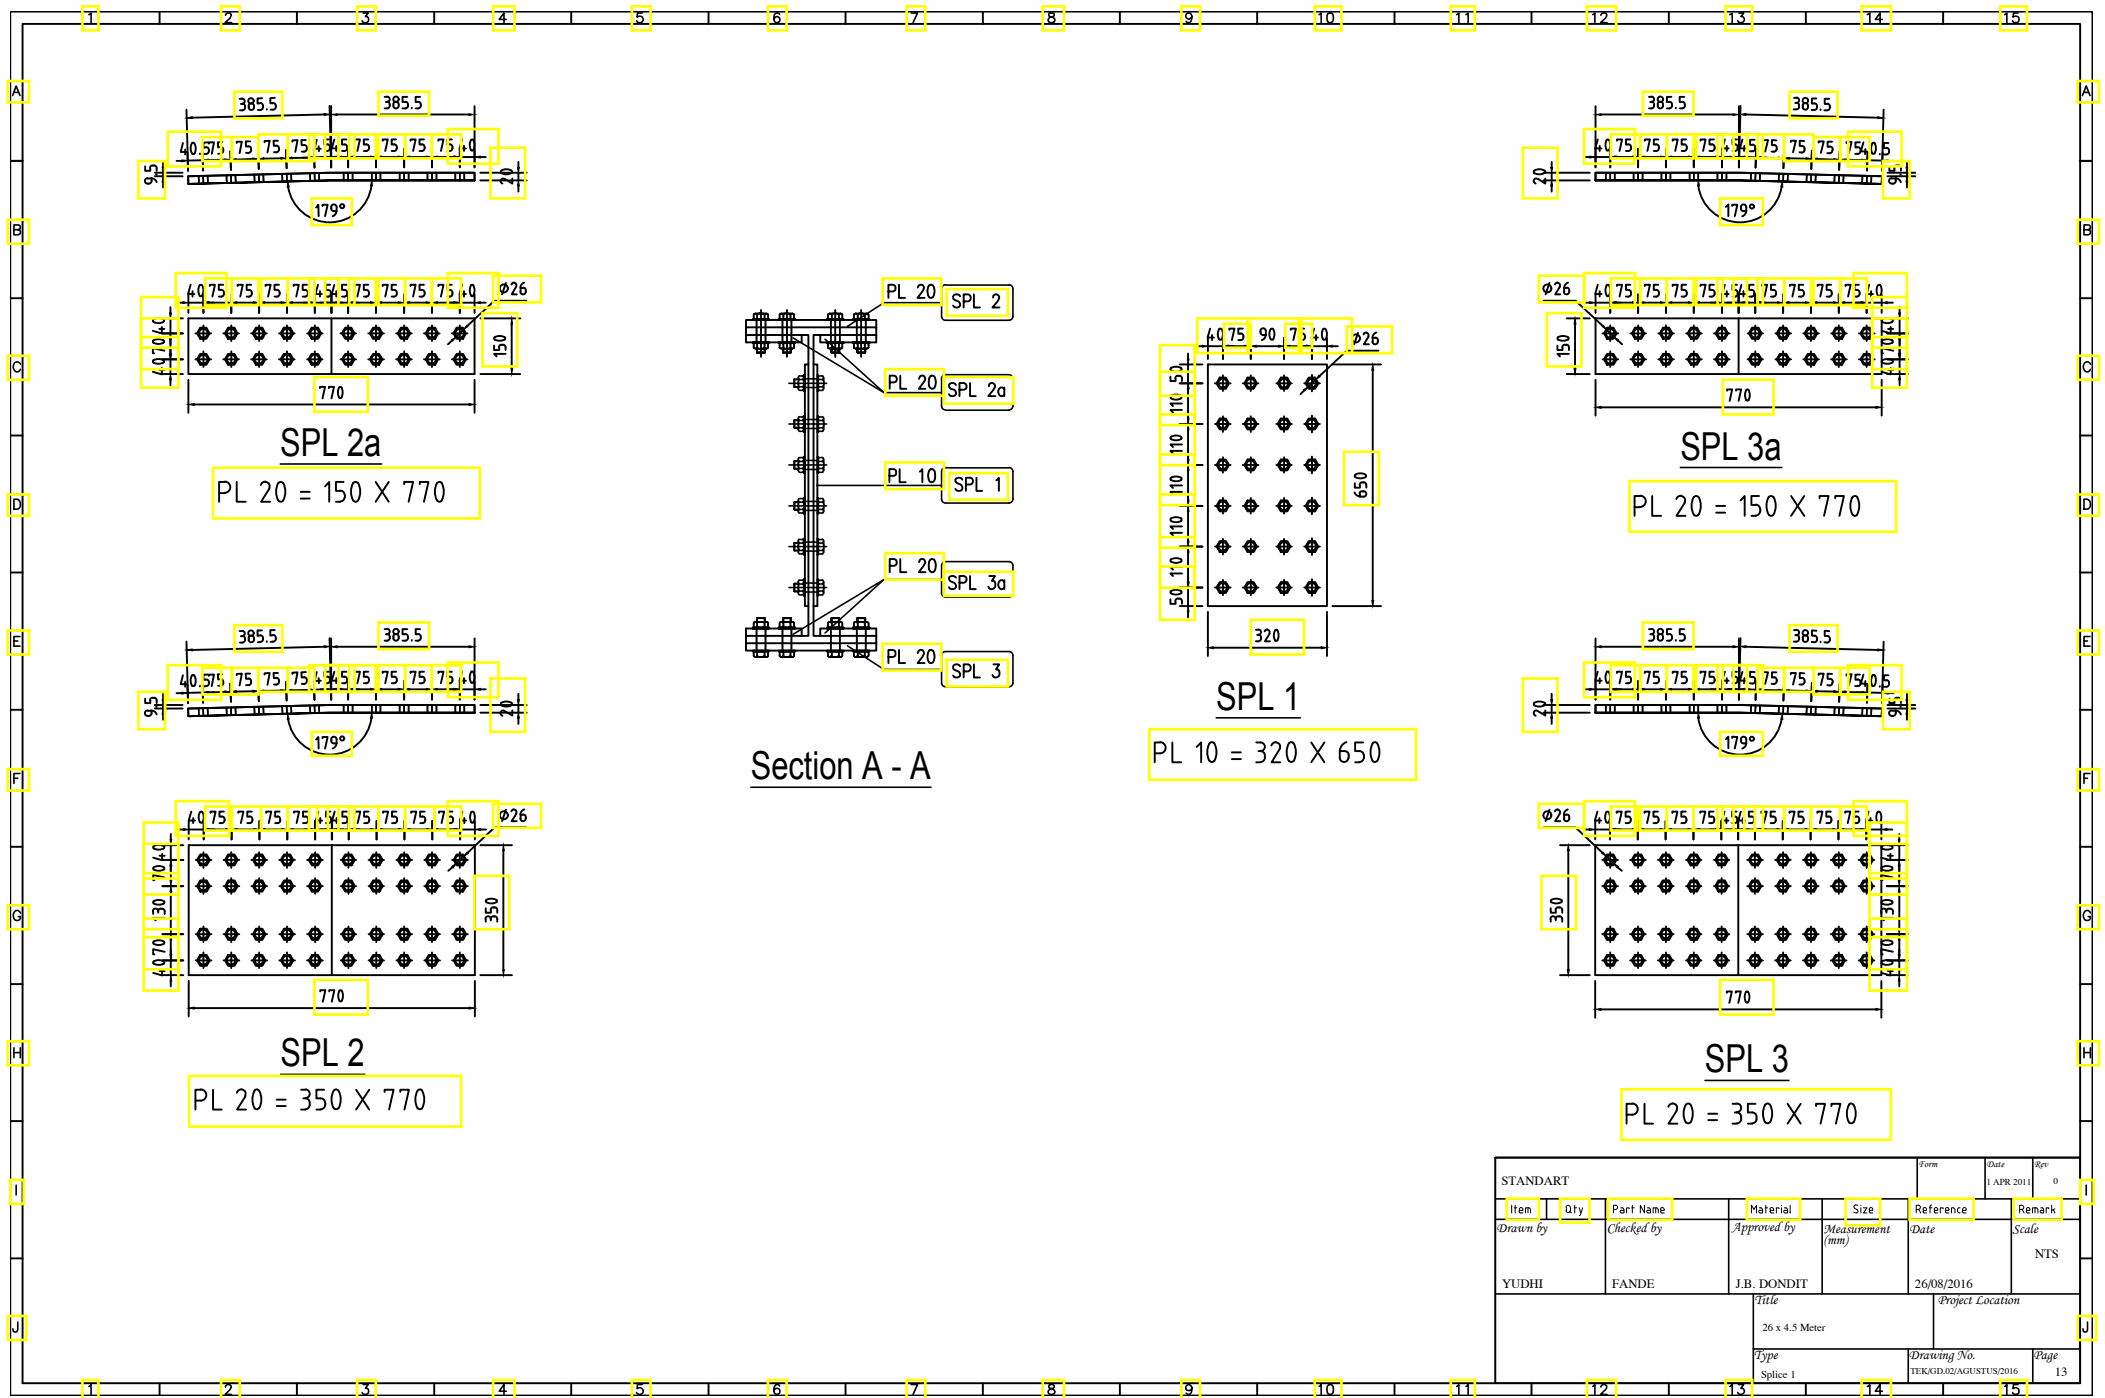

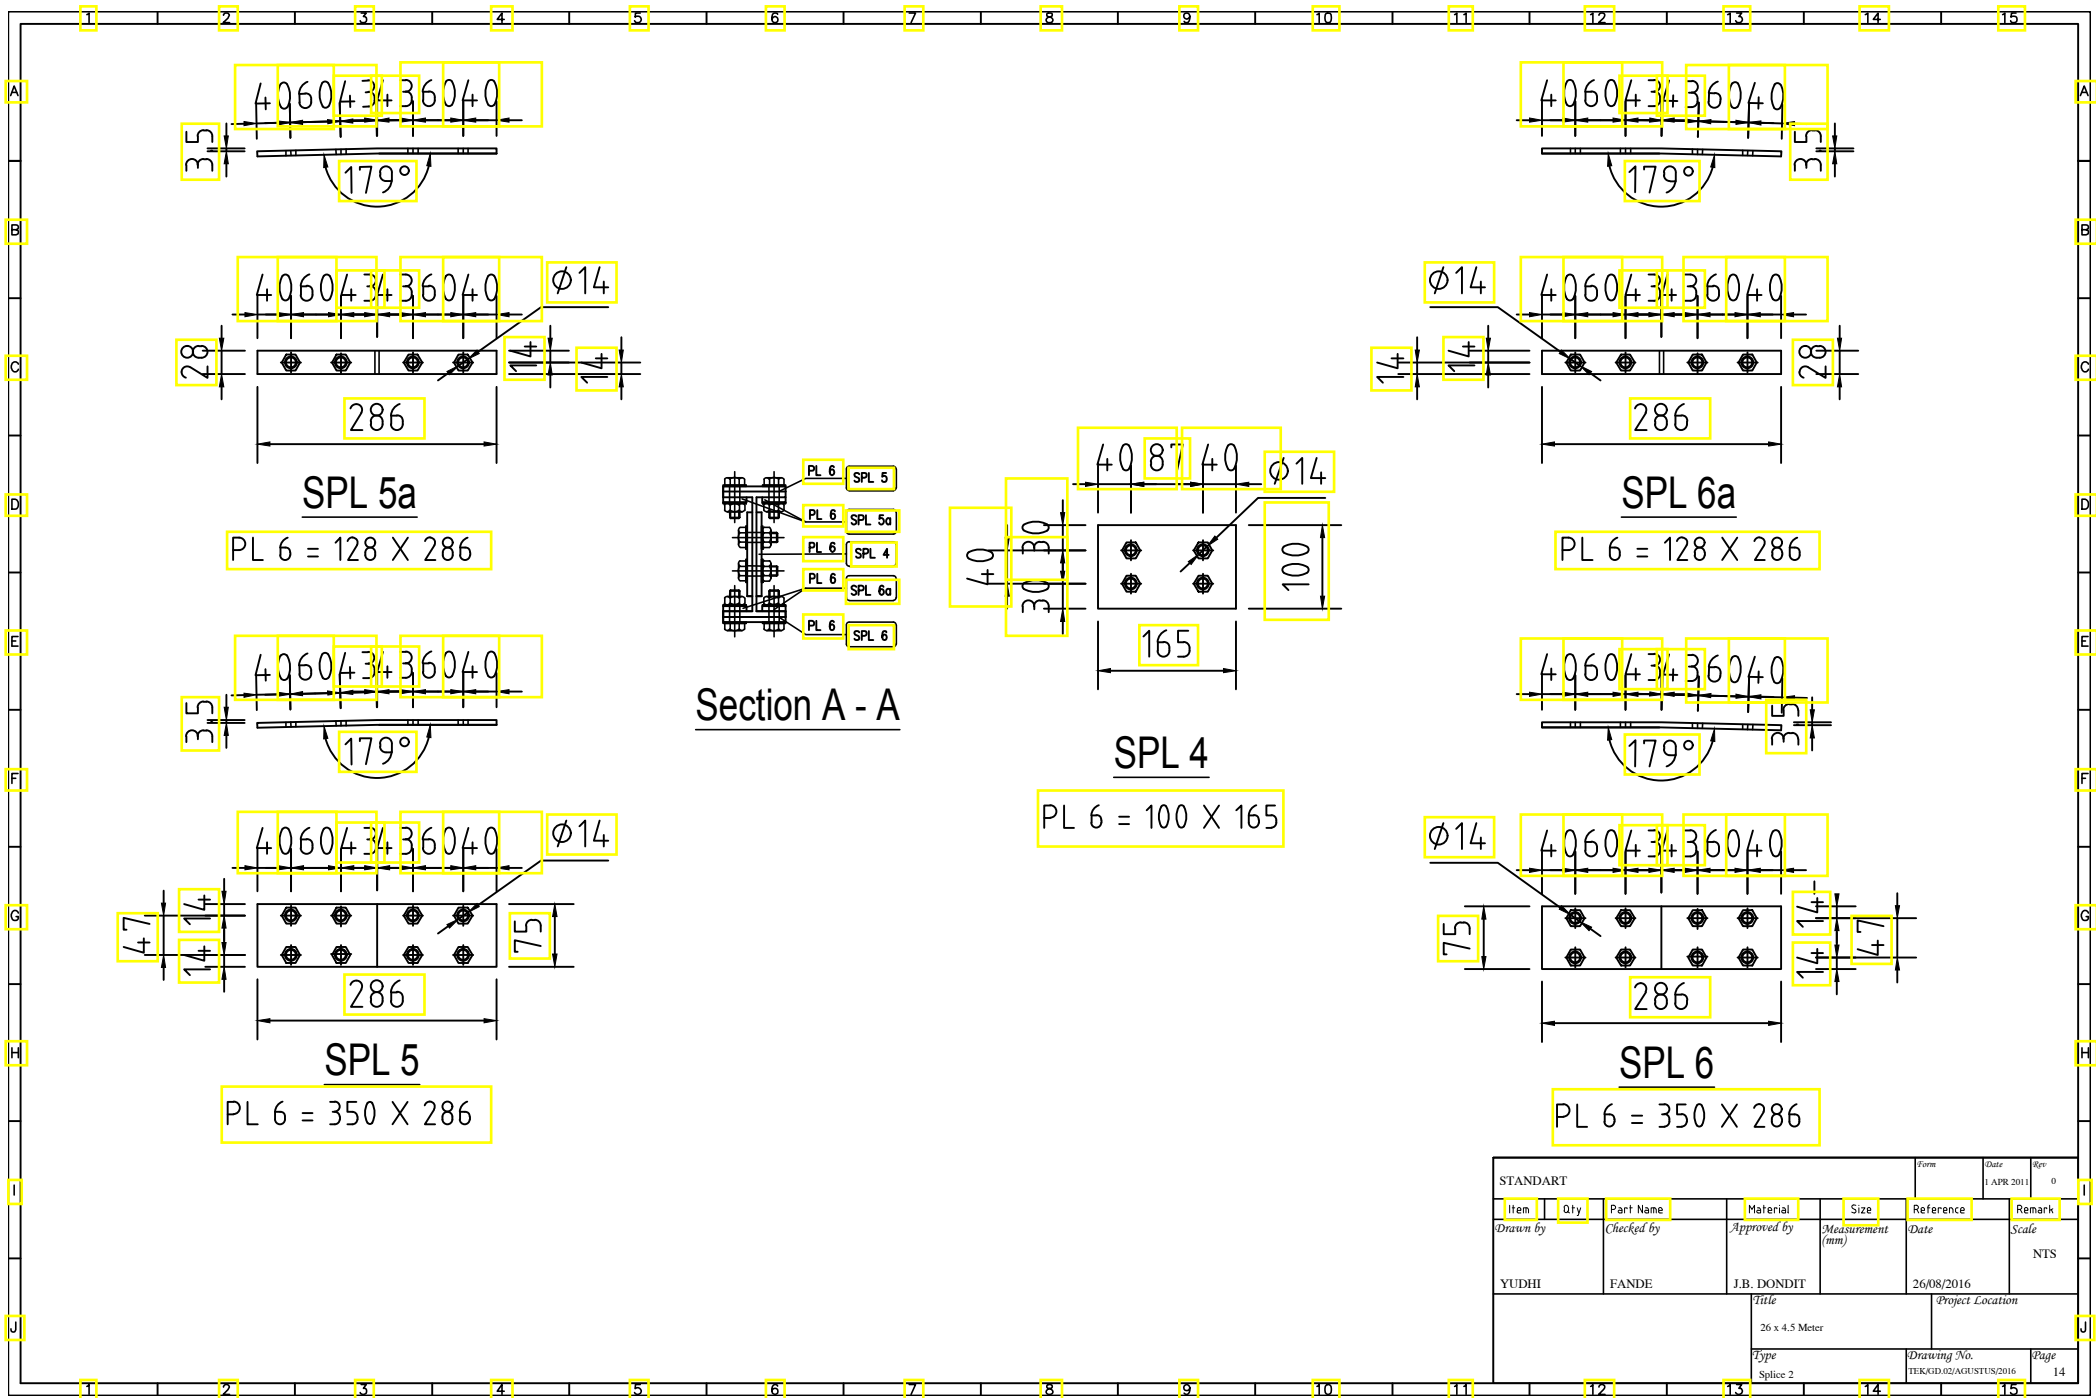

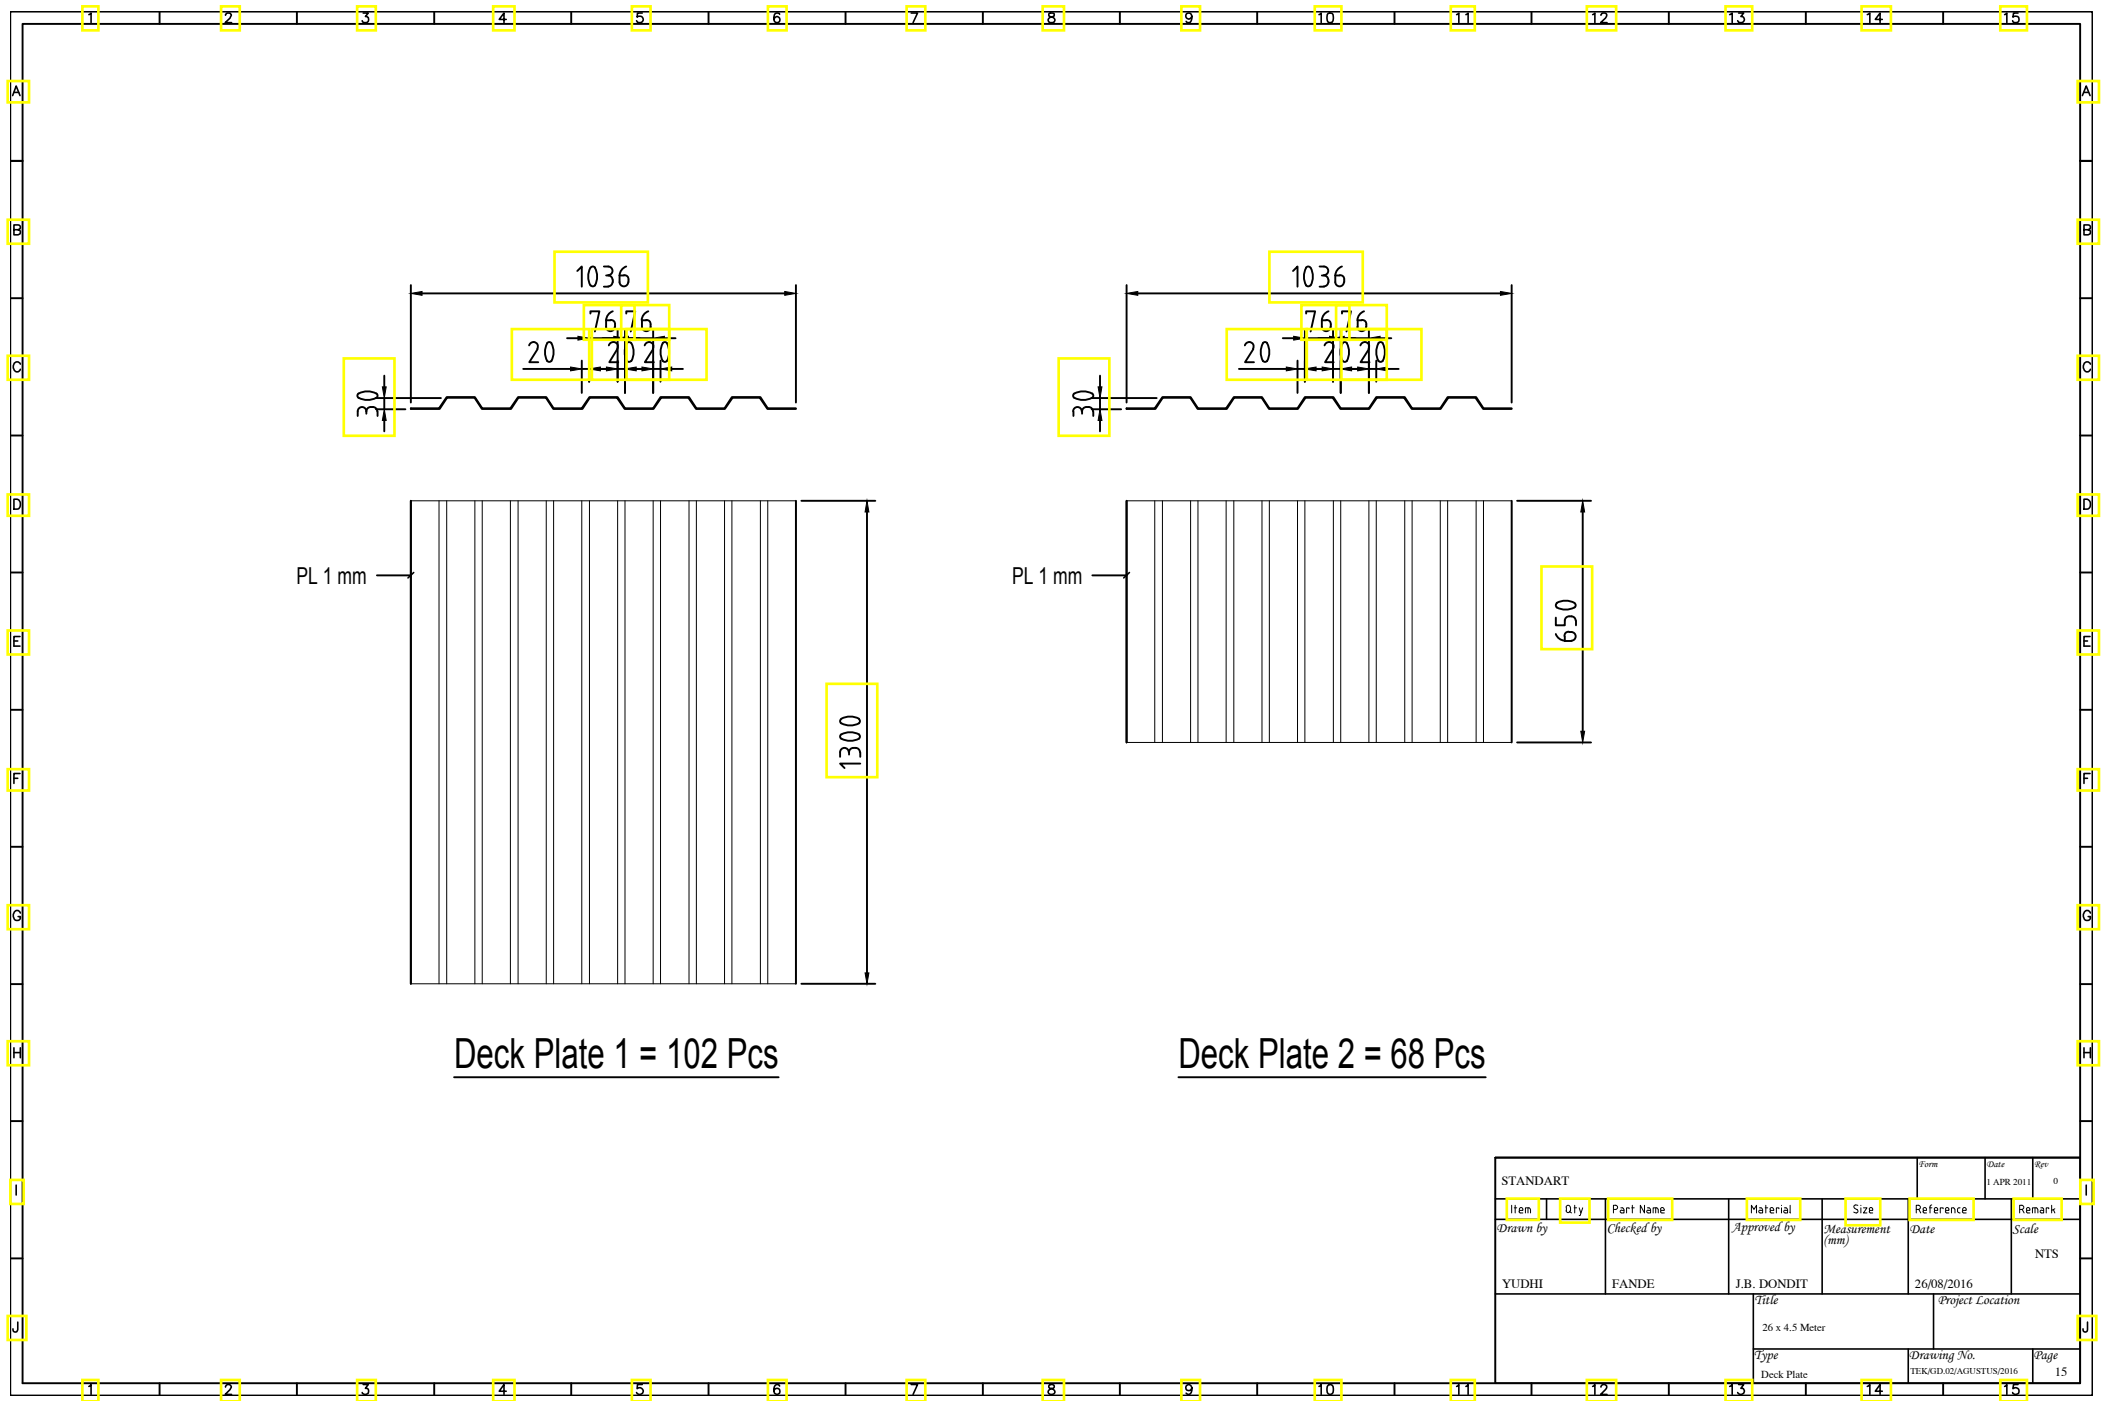

STANDART						Form	Date	Rev
							1 APR 2011	0
Item	Qty	Part Name	Material	Size	Reference	Remark		
Drawn by		Checked by	Approved by	Measurement (mm)	Date	Scale		
YUDHI		FANDE	J.B. DONDIT		26/08/2016	NTS		
Title				Project Location				
				26 x 4.5 Meter				
Type						Drawing No.	Page	
Deck Plate						TEK/GID/02/AGUSTUS/2016	15	

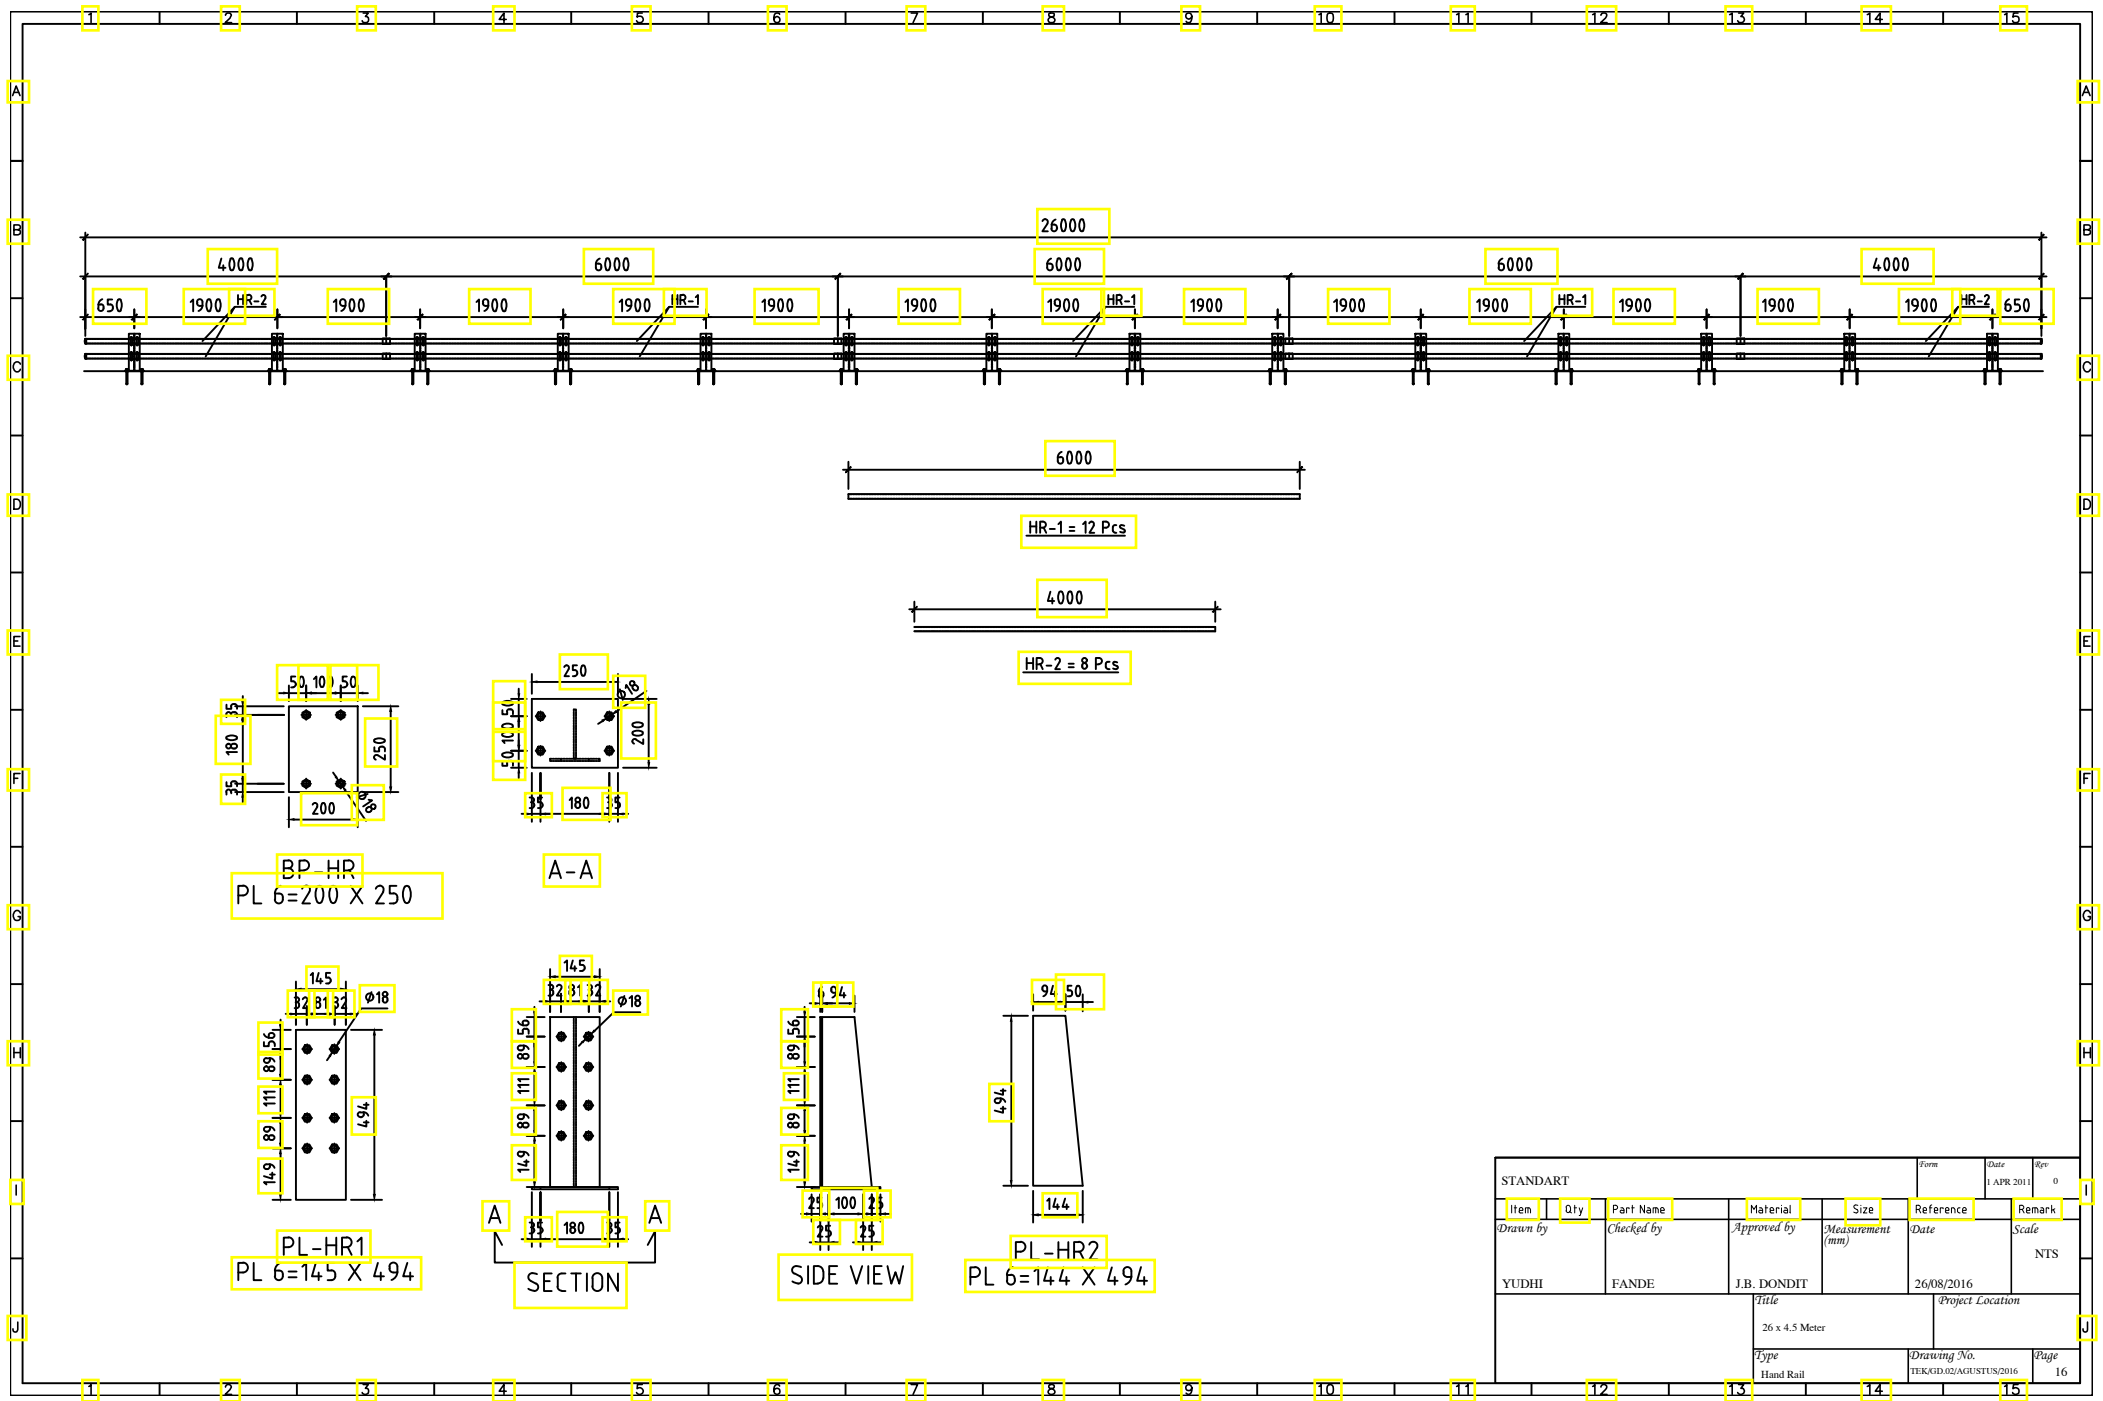

STANDART						Form	Date	Rev
Item	Qty	Part Name	Material	Size	Reference	Remark	1 APR 2011	0
Drawn by	Checked by	Approved by	Measurement (mm)	Date	Scale	NTS		
YUDHI	FANDE	J.B. DONDIT		26/08/2016				
			Title			Project Location		
			26 x 4.5 Meter					
			Type			Drawing No.		
			Hand Rail			TEKOD.02/AGUSTUS/2016		
						Page		
						16		

